


Proposed_First Floor Plan

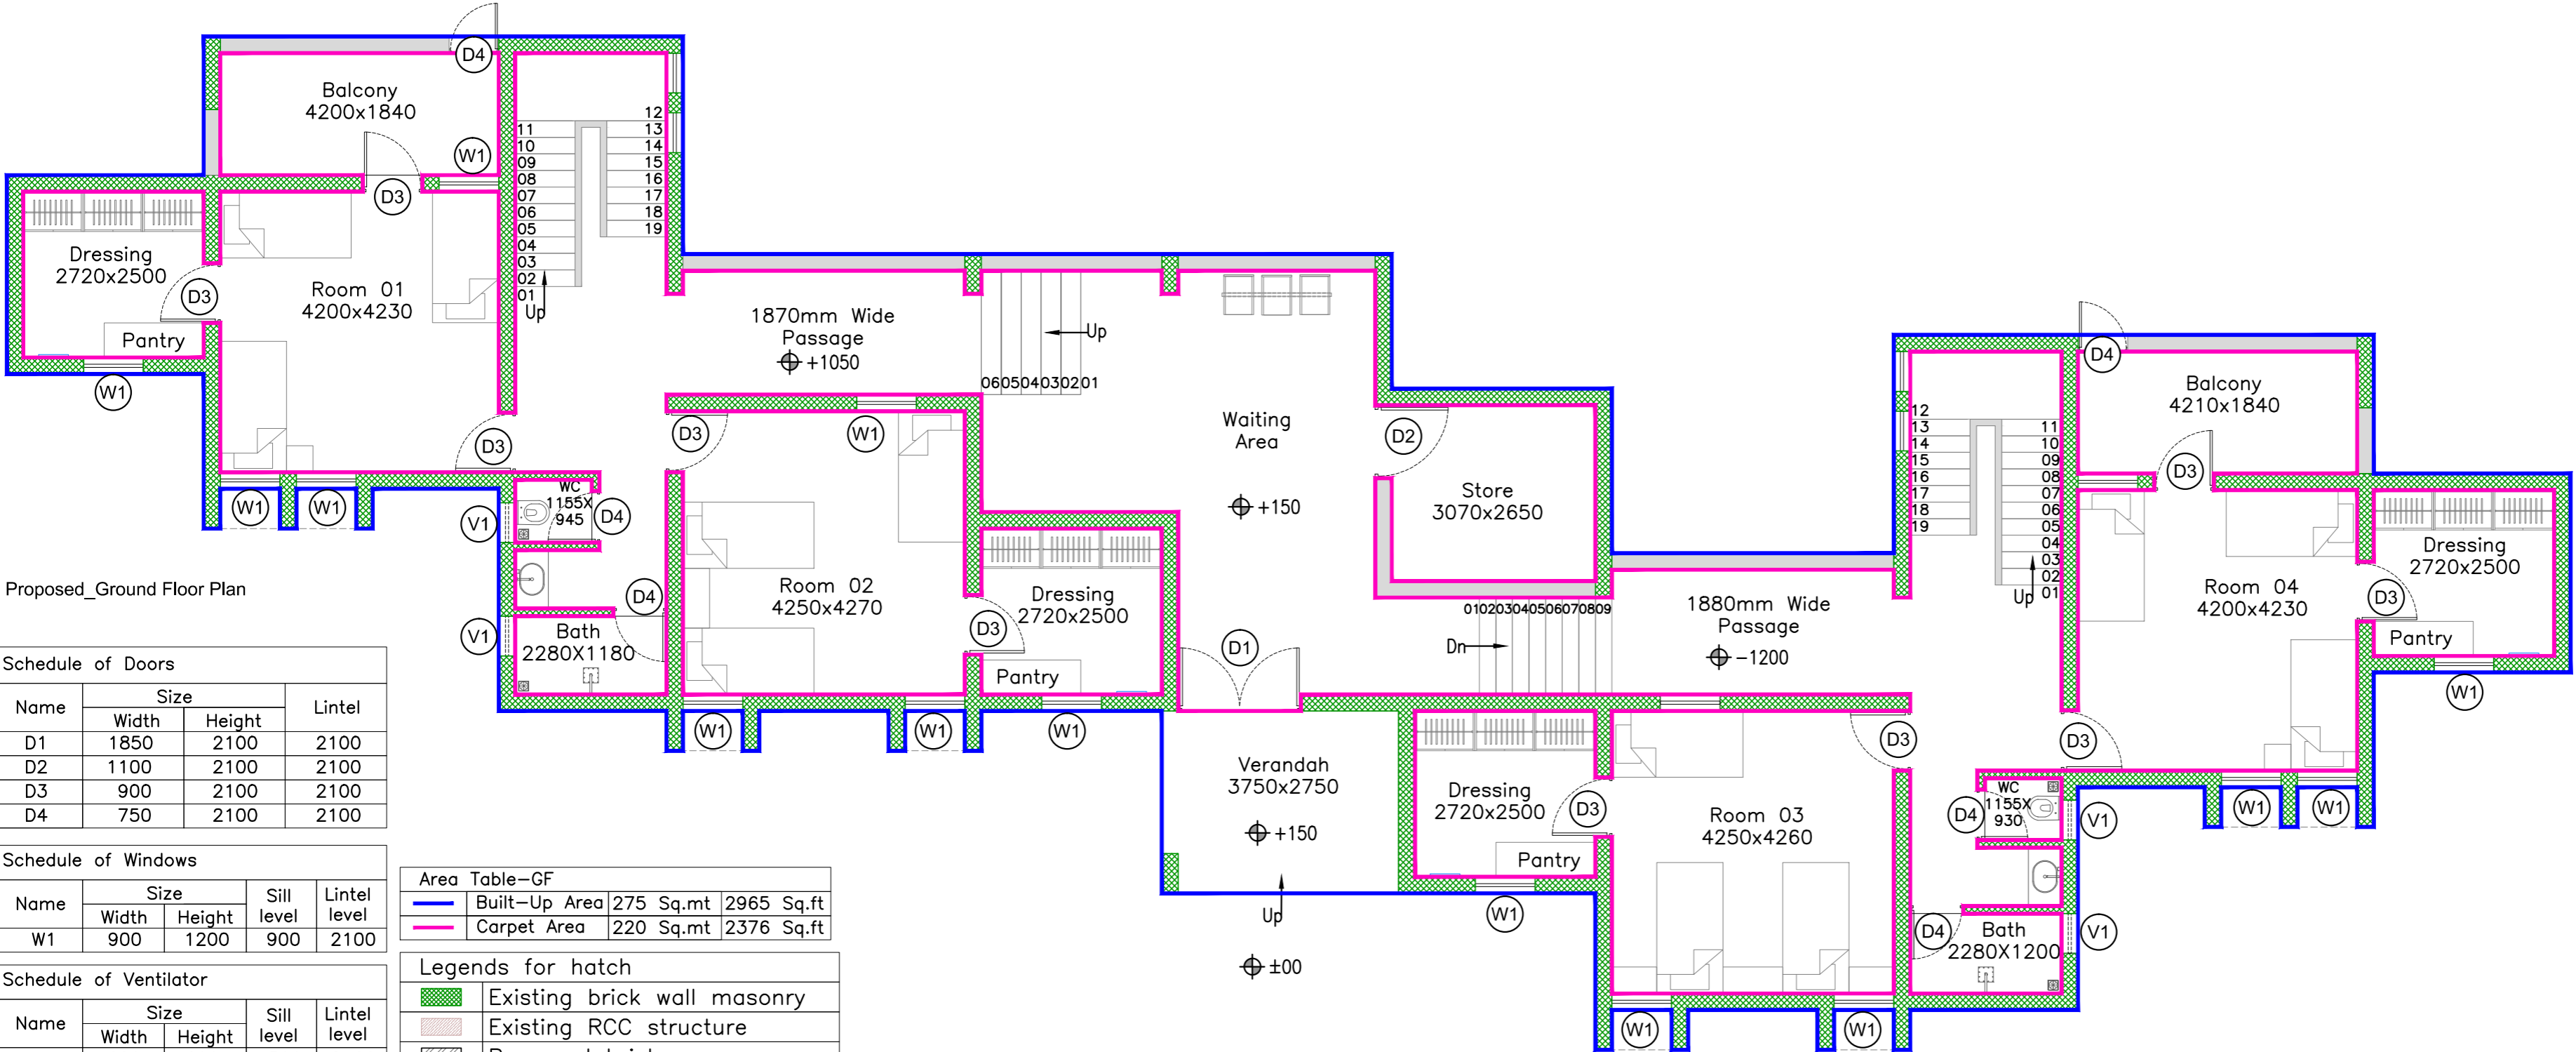

Proposed_Ground Floor Plan

Schedule of Doors			
Name	Size		Lintel
	Width	Height	
D1	1850	2100	2100
D2	1100	2100	2100
D3	900	2100	2100
D4	750	2100	2100

Schedule of Windows				
Name	Size		Sill level	Lintel level
	Width	Height		
W1	900	1200	900	2100

Schedule of Ventilator				
Name	Size		Sill level	Lintel level
	Width	Height		
V1	600	600	1500	2100

Area Table—GF			
— Built-Up Area	275 Sq.mt	2965 Sq.ft	
— Carpet Area	220 Sq.mt	2376 Sq.ft	

Legends for hatch	
	Existing brick wall masonry
	Existing RCC structure
	Proposed brick masonry

RO	19-05-25	SC/PR	GMDC		Tender	KBP
Rev	Date	Issued	Issued to		Issued for	Author

Key Plan:

Project: GMDC Township Development

Drawing: Proposed Layout
Hostel/Old VTC Building
Sheet 03 of 03

Drawing Code: 2307_ARC_TD_22_R0

Print Size: A2 Scale: 1:80

File Title: 2310_ARC_TD_22_R0

Project Code: MSA 2310	Project Type: Arc	Location: Ambaji	
Print Date: 19-May-25	Drawn By: K Patel	Checked By: K Patel	Approved By: M Shah



MAMTA SHAH & ASSOCIATES
Architects & Interior Designers
C-12, Chanakyapuri Society,
Chanakyapuri Char Rasta,
New Sama Road, Baroda
Ph. No. +91 265 271287 / 2710967
mamta@msain.com / www.msain.com

Client:



Gujarat Mineral
Development Corporation