


SCHEMATIC CROSS SECTION OF PROPOSED DIVERSION OF 02 NALA - D1 & D2 :

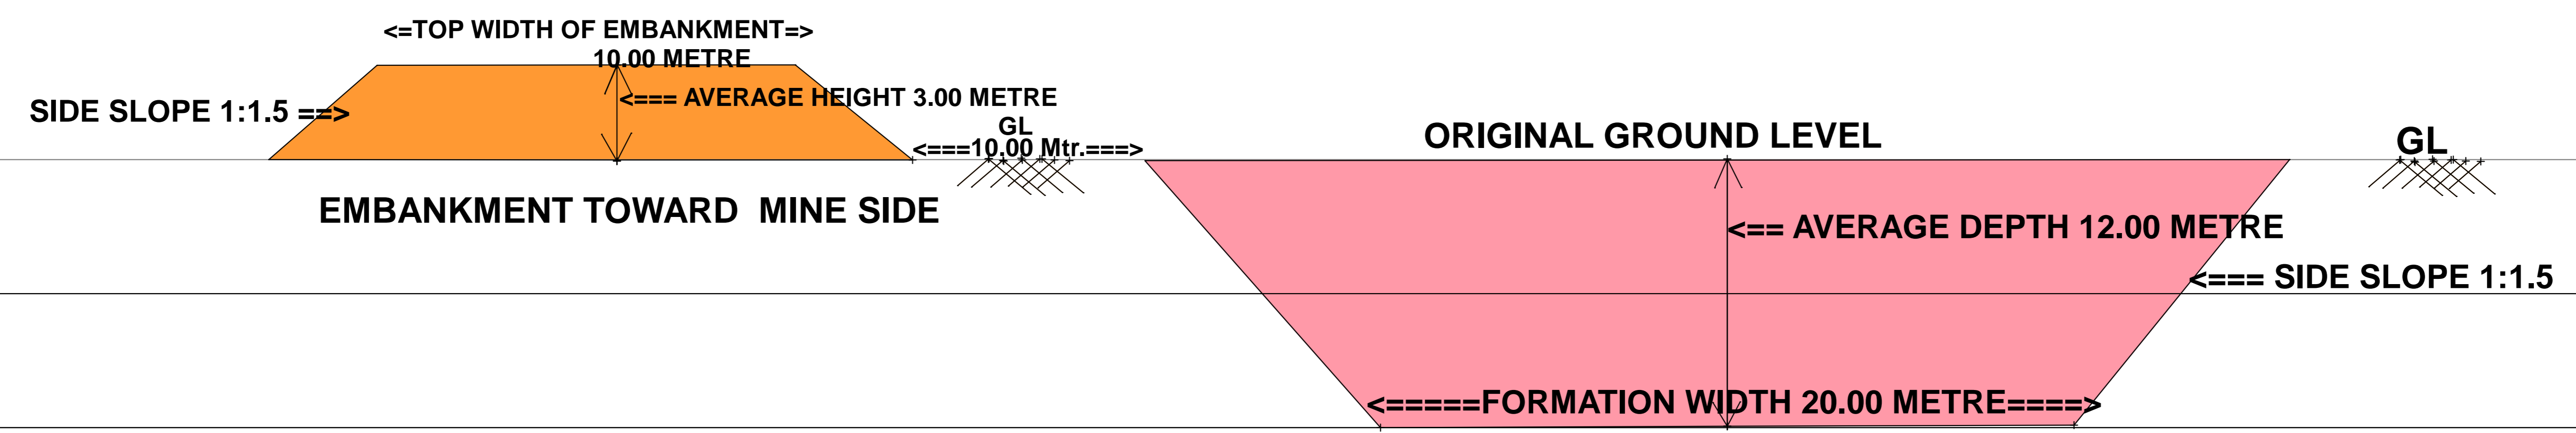

NOT TO SCALE

**GMDCLTD.
MATANOMADH LIGNITE PROJECT
DI. : KUTCH**