


SCHEMATIC CROSS-SECTION OF PROPOSED DIVERSION OF NALA D1

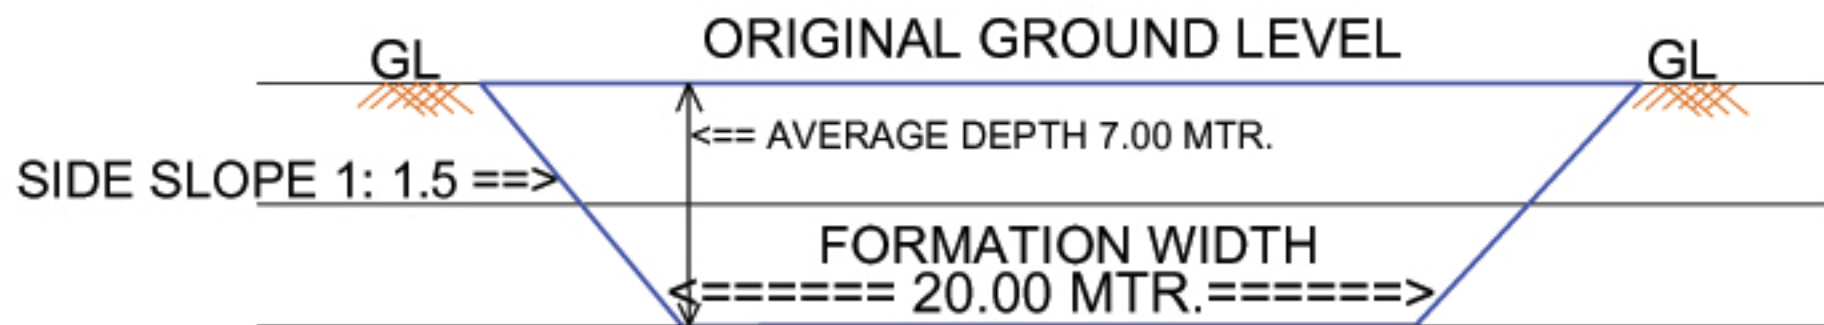

NOT TO SCALE

GMDCLTD.
SURKHA(N) LIGNITE PROJECT
DI - BHAVNAGAR