



X SCHEMATIC PLAN VIEW

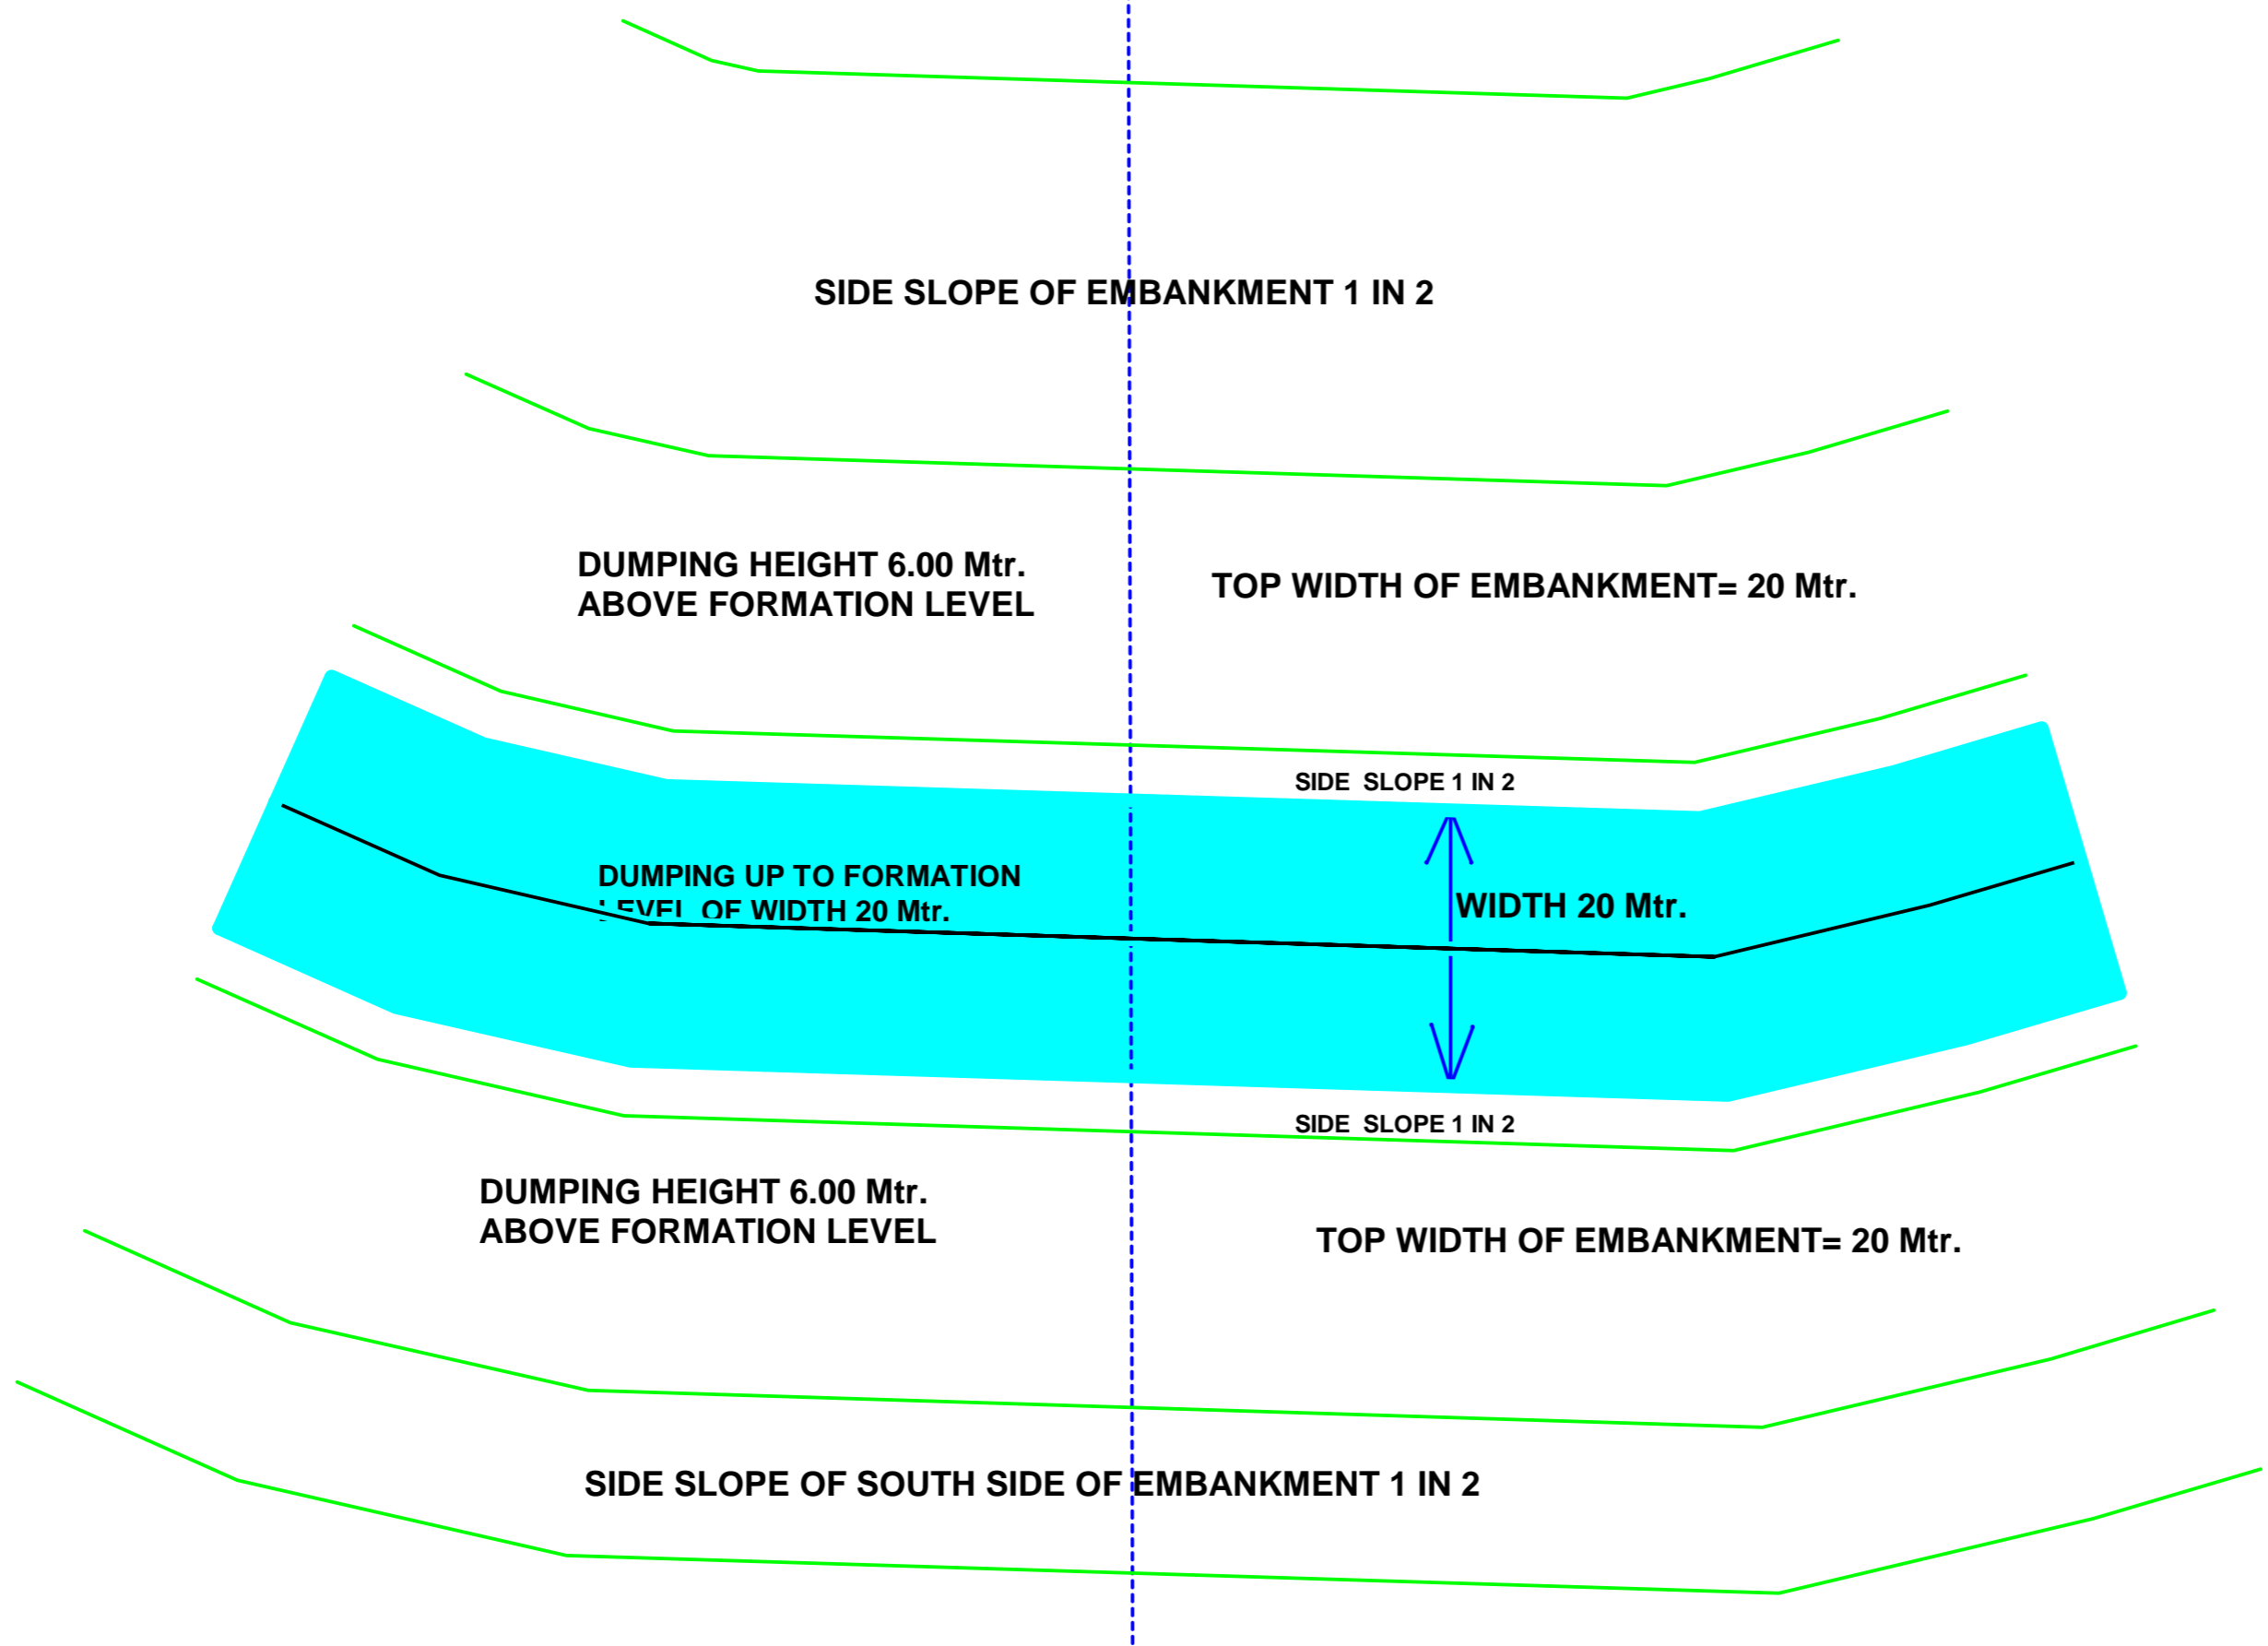

Y

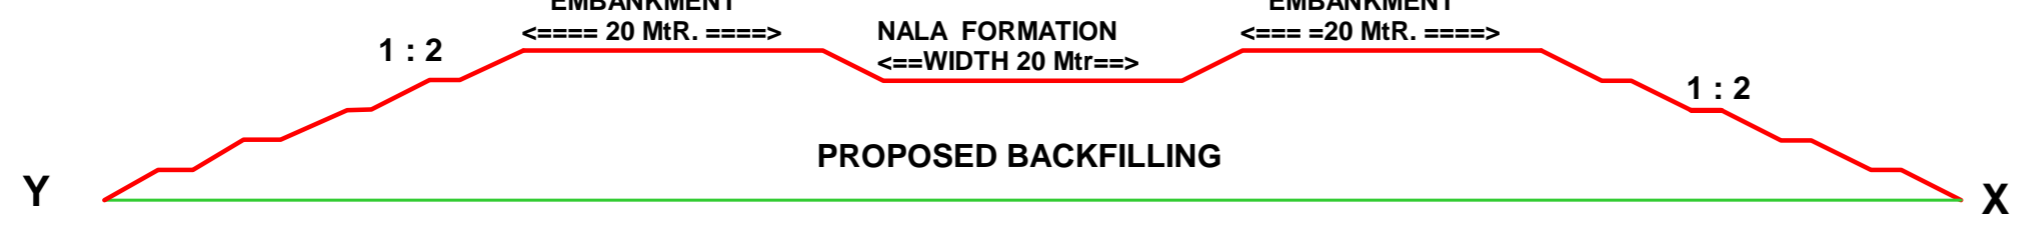

SCHEMATIC SECTION VIEW

NOT TO SCALE

G.M.D.C.LTD.
SCHEMATIC PLAN & SECTION DIAGRAM OF PROPOSED RE-ROUTING OF NALA BY BACKFILLING
SURKHA(N) LIGNITE PROJECT
DI.-BHAVNAGAR