



Name of work : construction of office cabin at Rajpardi police station at village Rajpardi ,Ta-
Jhagadia ,Dist - Bharuch

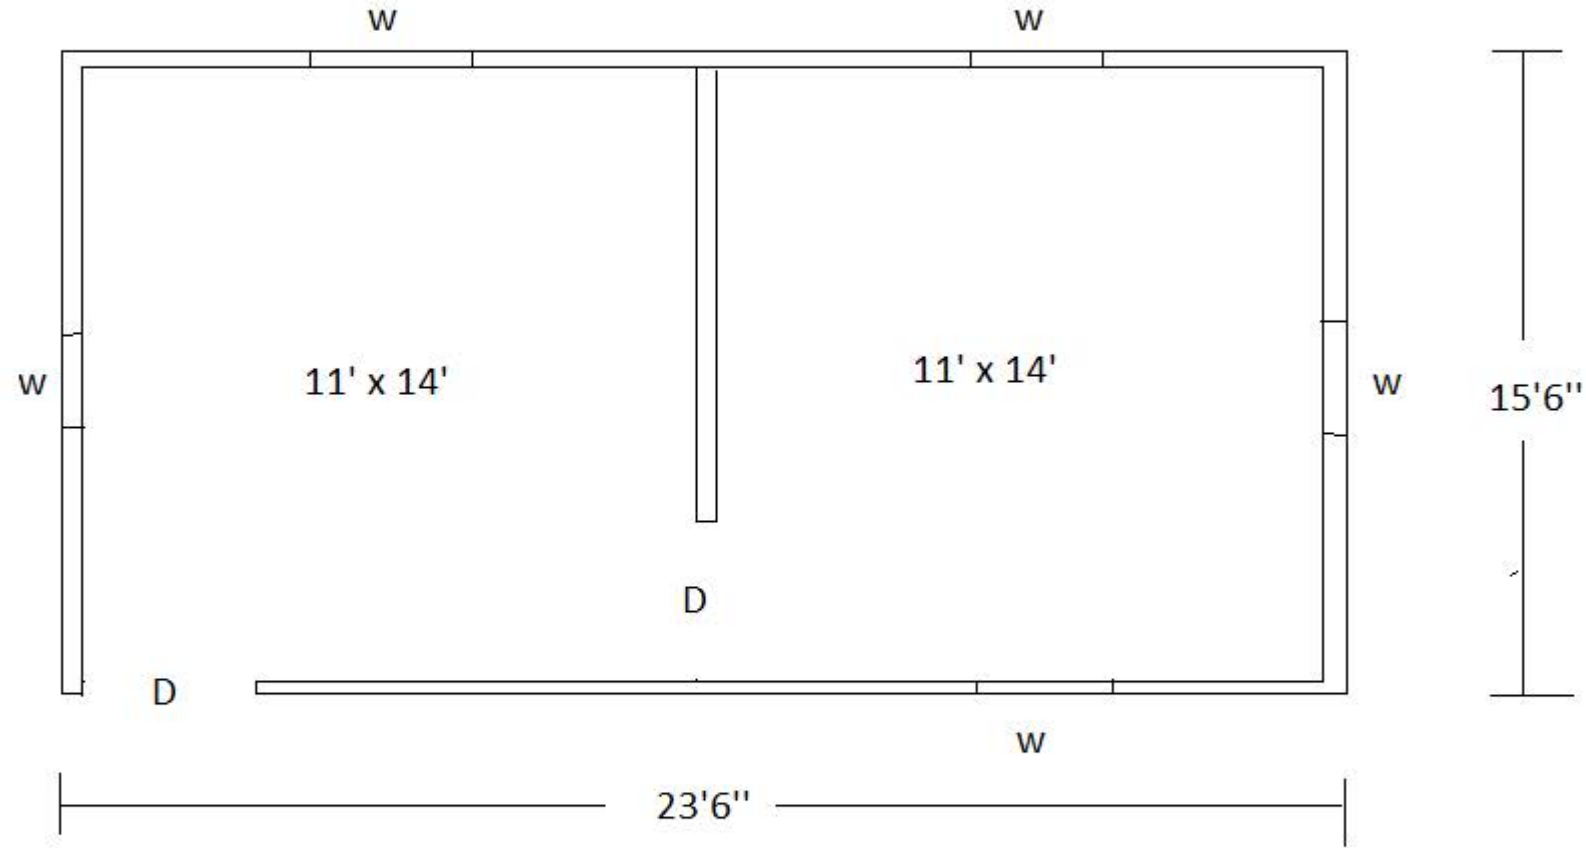

PLAN

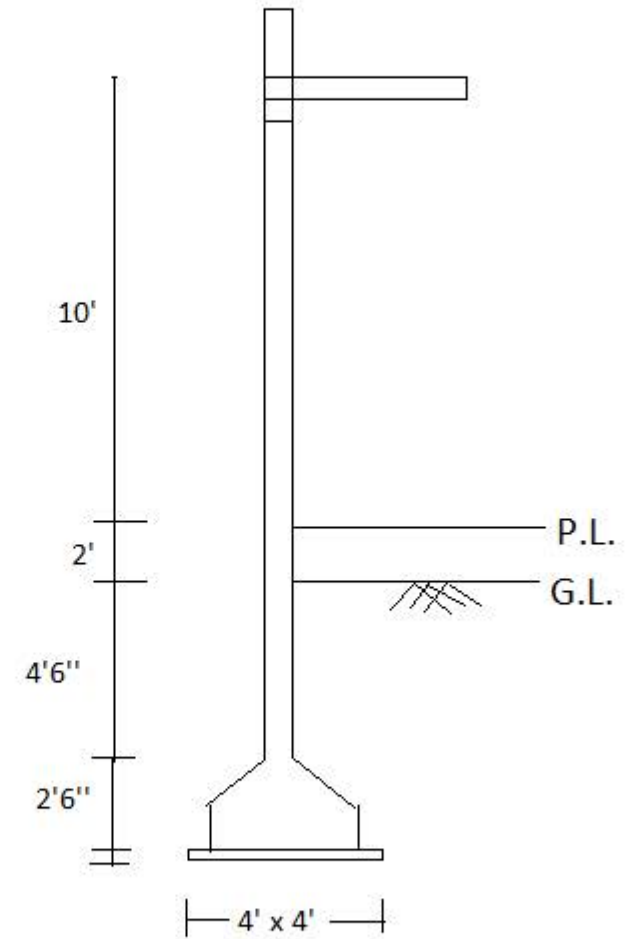

SECTION