


01
02
03
04
05
06
07
08
09
10
11
12
13
14
15
16
17
18
19
20
21
22
23

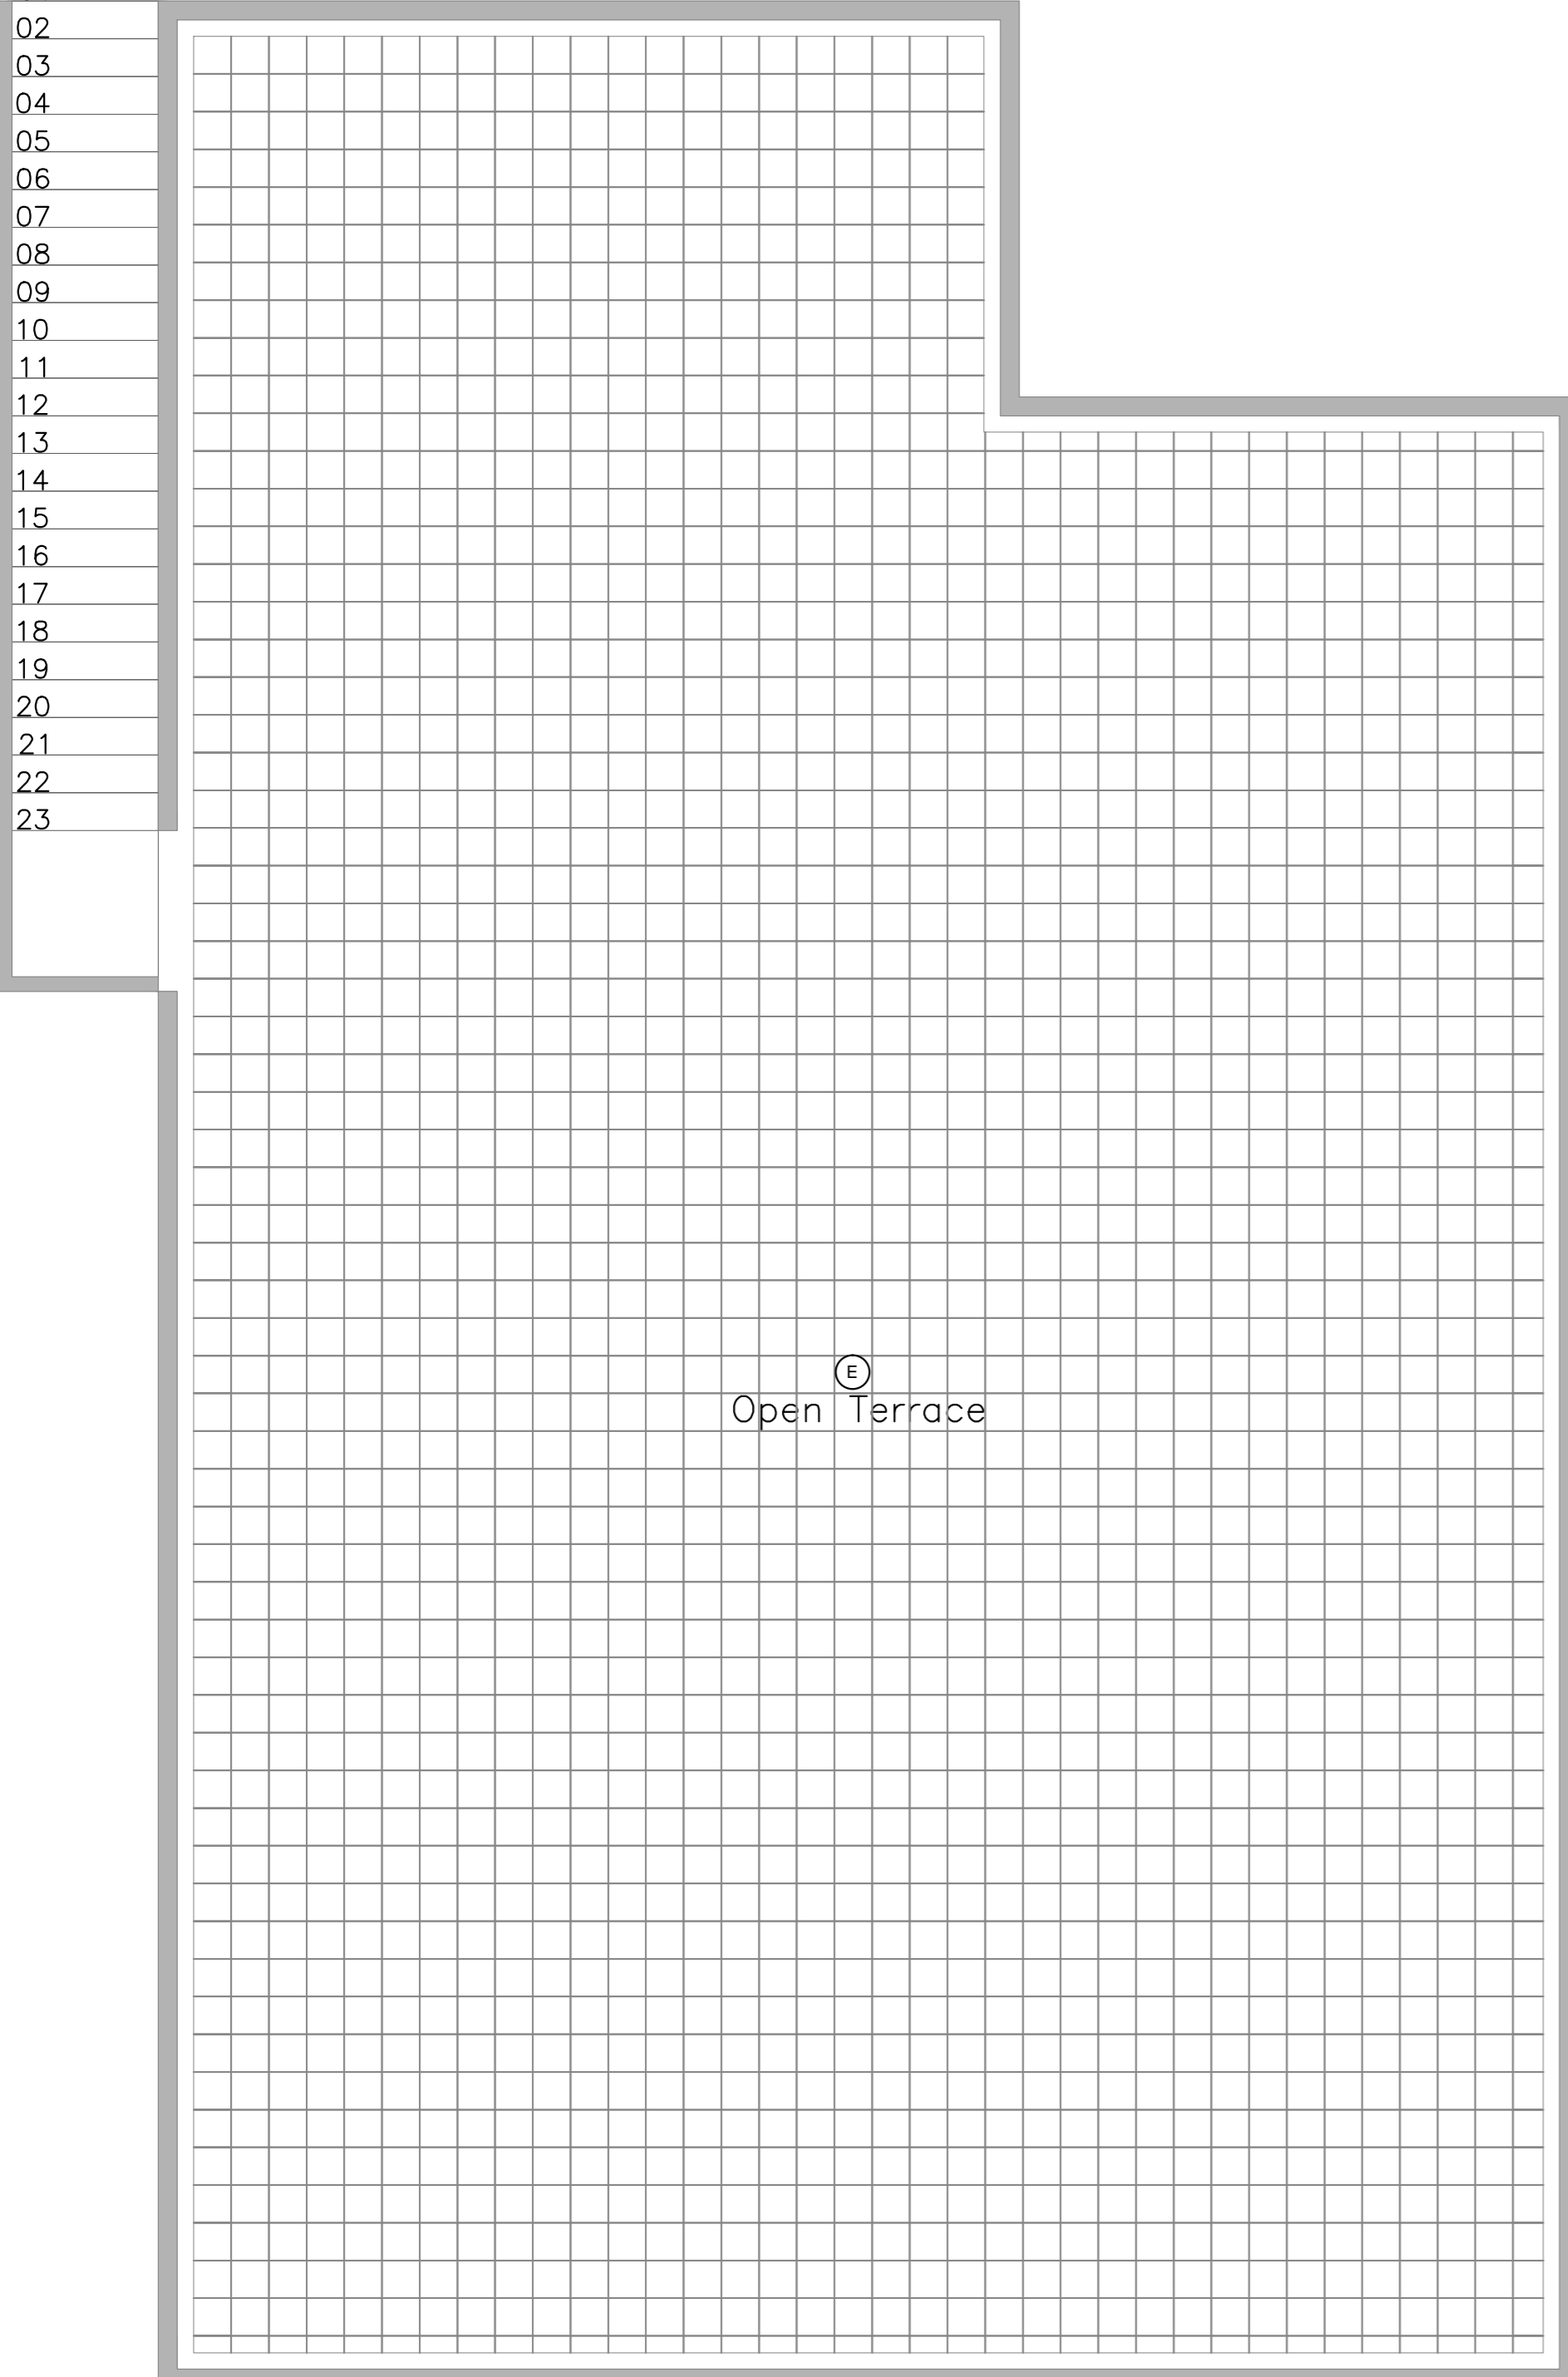

Legend For Flooring		
Sr.No.	Hatch	Description
(E)		Heat Resistance Tile 300x300 mm

Rev	Date	Issued	Issued to	Issued for	Author
R0	21-08-25	SC & PR	GMDC		Tender KBP

Key Plan:

Project: **GMDC Township Development**

Drawing: **Flooring Layout_Terrace
Laboratory Building
Sheet 02**

Drawing Code: **2215_ARC_DT_01_R0**

Print Size: **A2** Scale: **1:50**

File Title: **2514_ARC_DT_01_R0**

Project Code: **MSA 2514** Project Type: **Arc** Location: **Gadshisa**

Print Date: **21-Aug-25** Drawn By: **K Patel** Checked By: **K Patel** Approved By: **M Shah**

MAMTA SHAH & ASSOCIATES
Architects & Interior Designers
C-12, Chanakyapuri Society,
Chanakyapuri, Chaur Rasta,
New Sama Road, Baroda
Ph No. +91 265 2712287 / 2710967
mamta@msain.com / www.msain.com

