
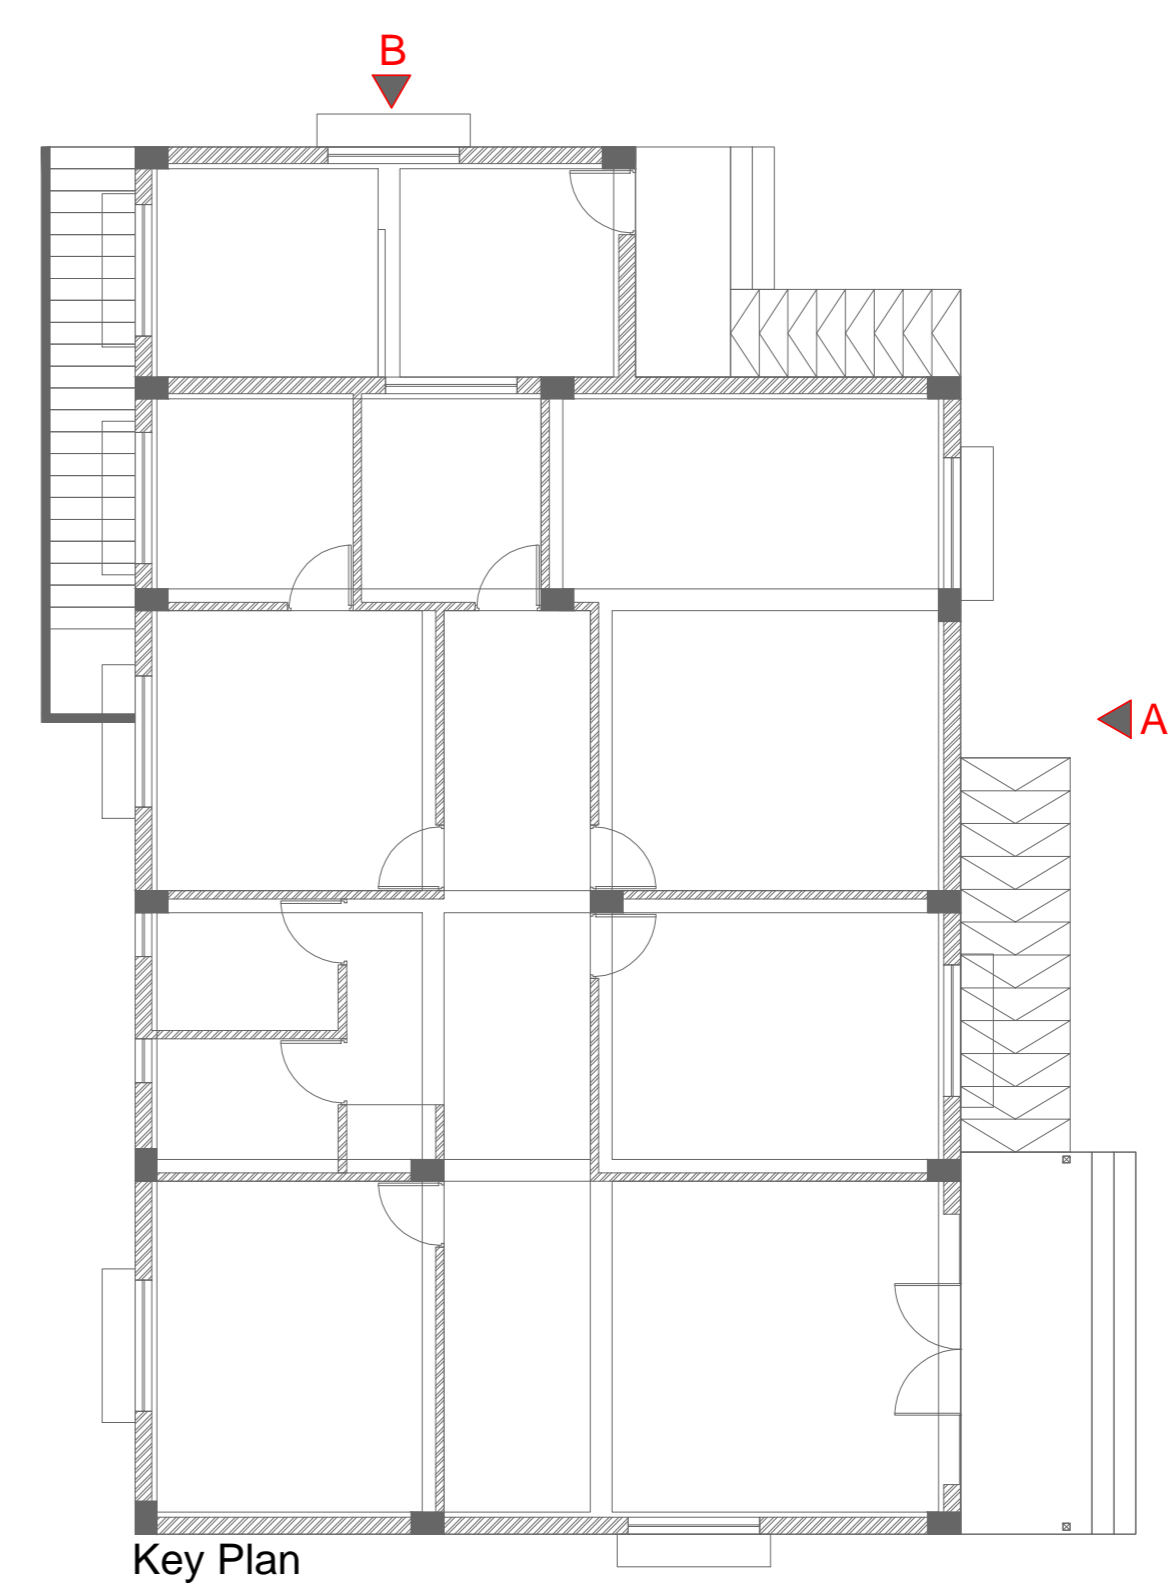
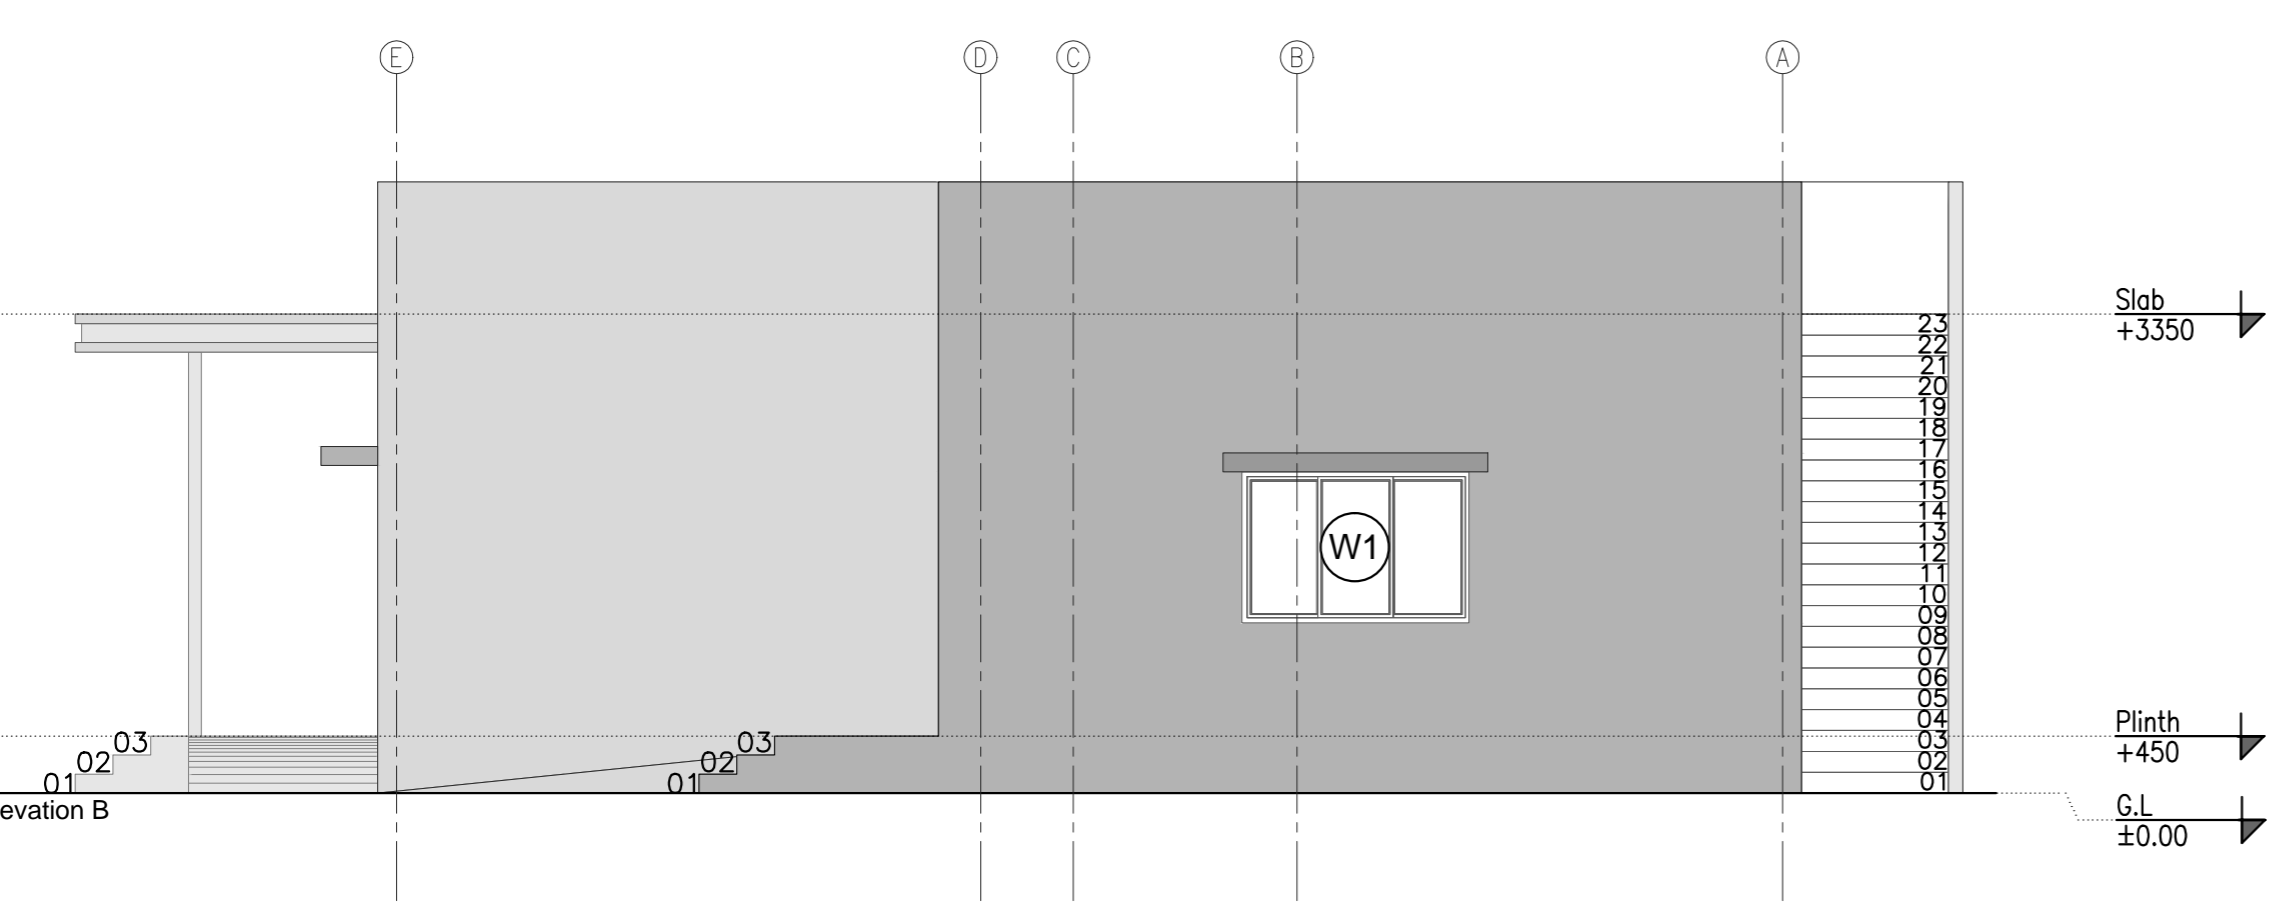


LAST SAVED BY: kpatel11 16/08/25 12:01 PM
This drawing is property of Mamta Shah & Associates. Without our prior consent, it must be neither copied nor made available to third parties for the purpose other than for which it is meant.

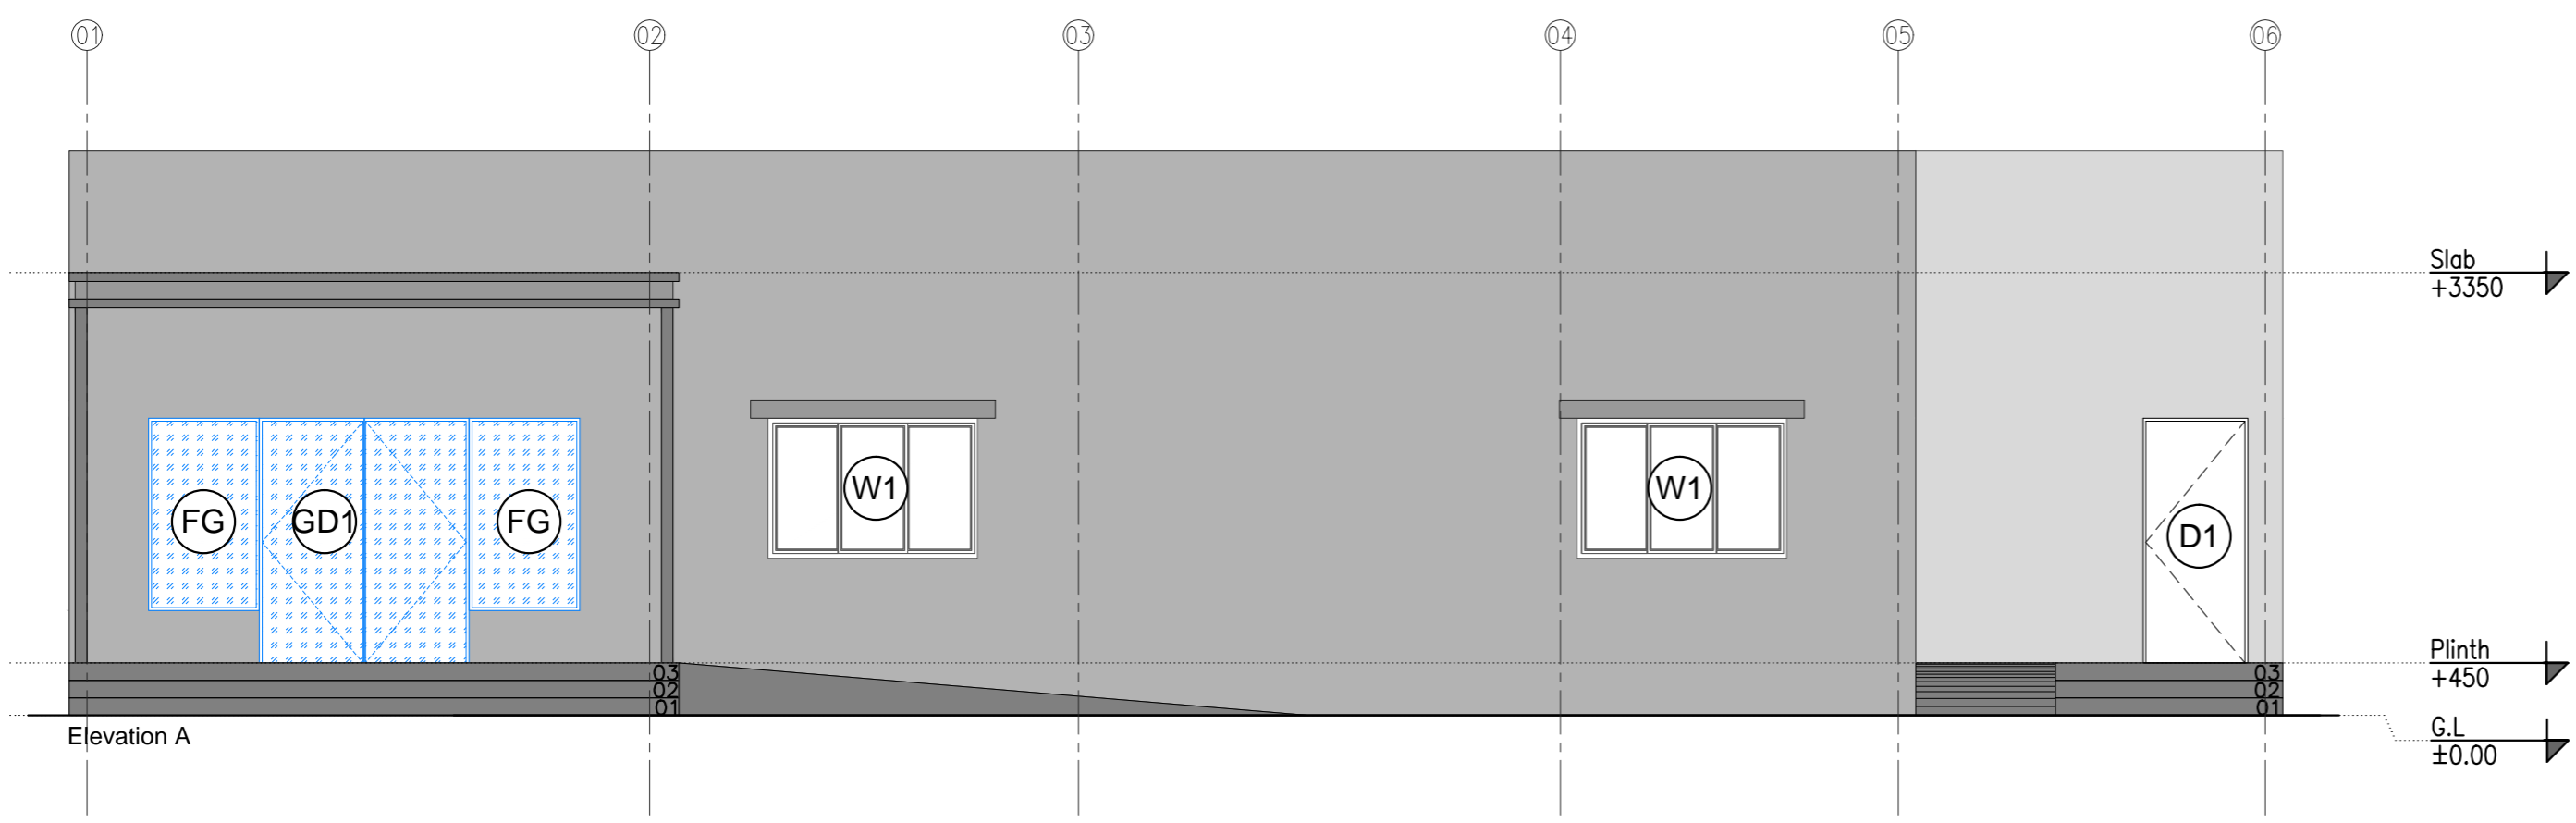

Schedule of Doors			
Name	Size		Lintel
	Width	Height	
GD1	1800	2100	2100
D1	900	2100	2100

Abbreviations	
GD	Glass Door
D	Door
W	Window
V	Ventilator

Schedule of Windows					
Name	Size		Sill level	Lintel level	Type
	Width	Height			
W1	1800	1200	900	2100	3track Sliding window
FG	950	1650	450	2100	Fixed Glass

Rev	Date	Issued	SC & PR	GMDC	Tender	KBP
RO	21-08-25	SC & PR	GMDC			

Key Plan:

Project: GMDC Township Development			
Drawing: Elevations Laboratory Building Sheet 01			
Drawing Code: 2215_ARC_TD_03_R0			
Print Size: A2	Scale: 1:60		
File Title: 2514_ARC_TD_03_R0			
Project Code: MSA 2514	Project Type: Arc	Location: Gadshisa	
Print Date: 16-Aug-25	Drawn By: K Patel	Checked By: K Patel	Approved By: M Shah

MAMTA SHAH & ASSOCIATES
Architects & Interior Designers
C-12, Chanakyapuri Society,
Chanakyapuri Char Rasta,
New Sama Road, Baroda
Ph. No. +91 265 2712267 / 2710967
mamta@msain.com / www.msain.com

