



WEIGH BRIDGE CABIN

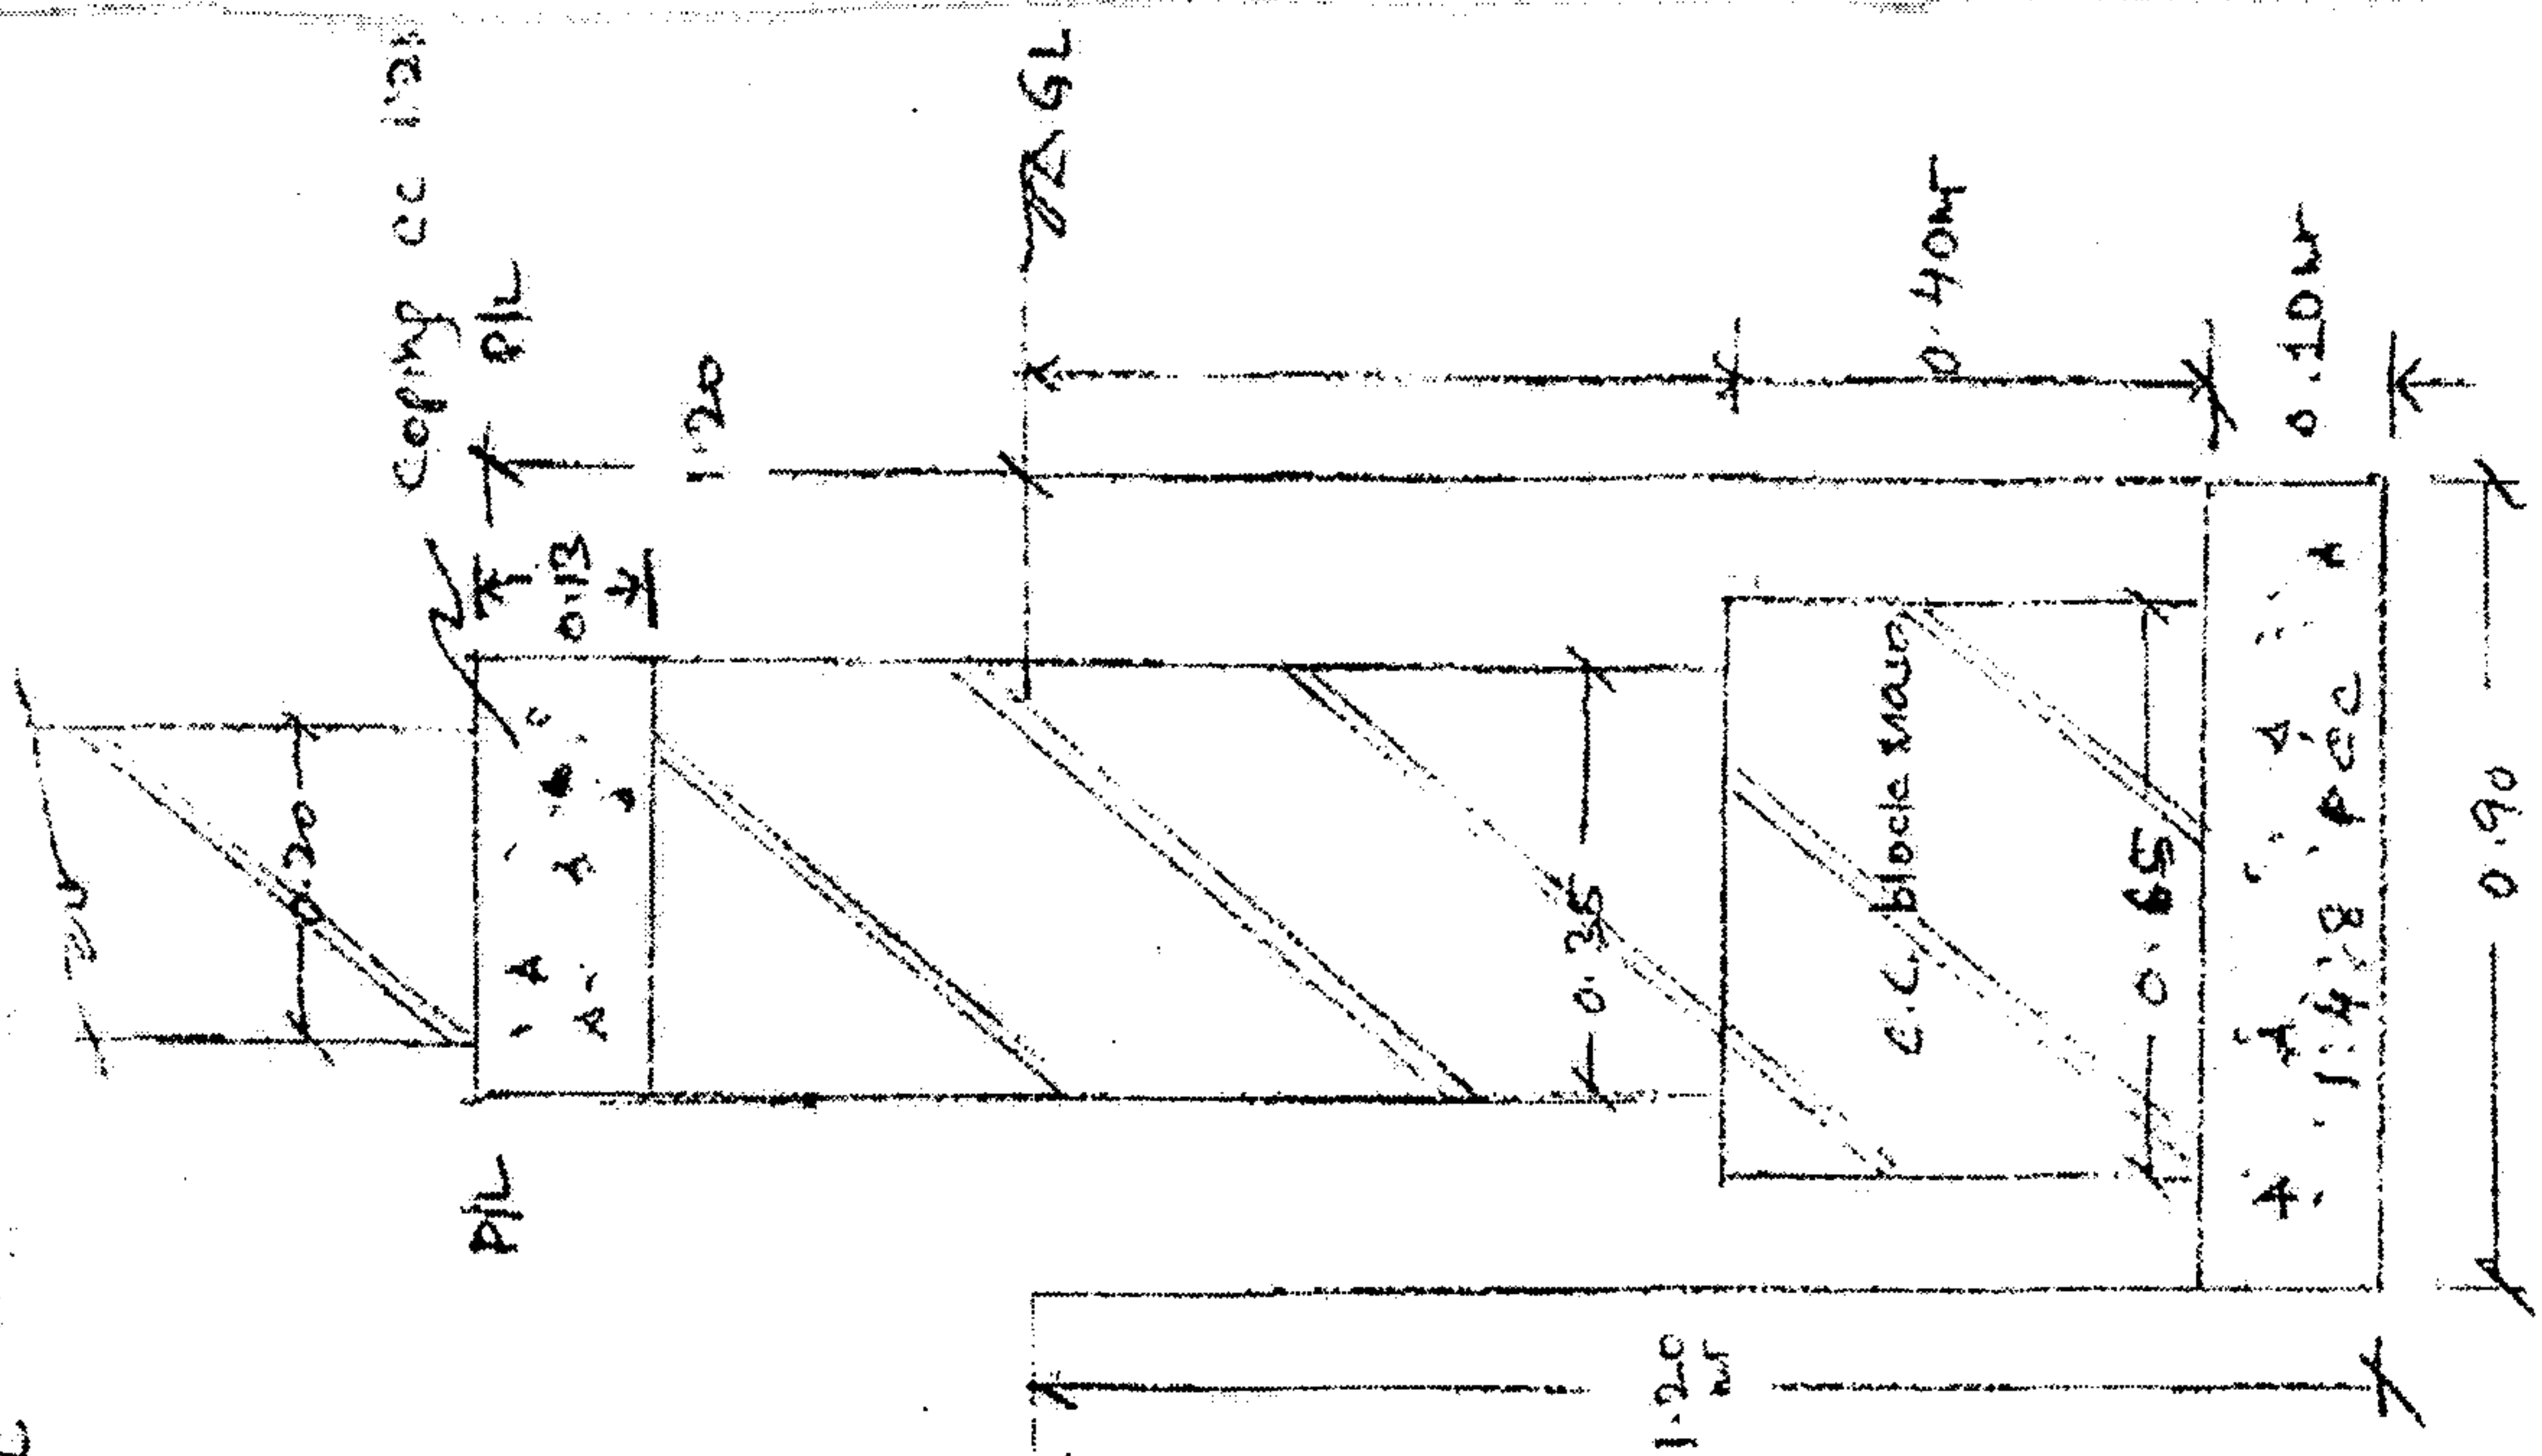

FOUNDATION DETAILS

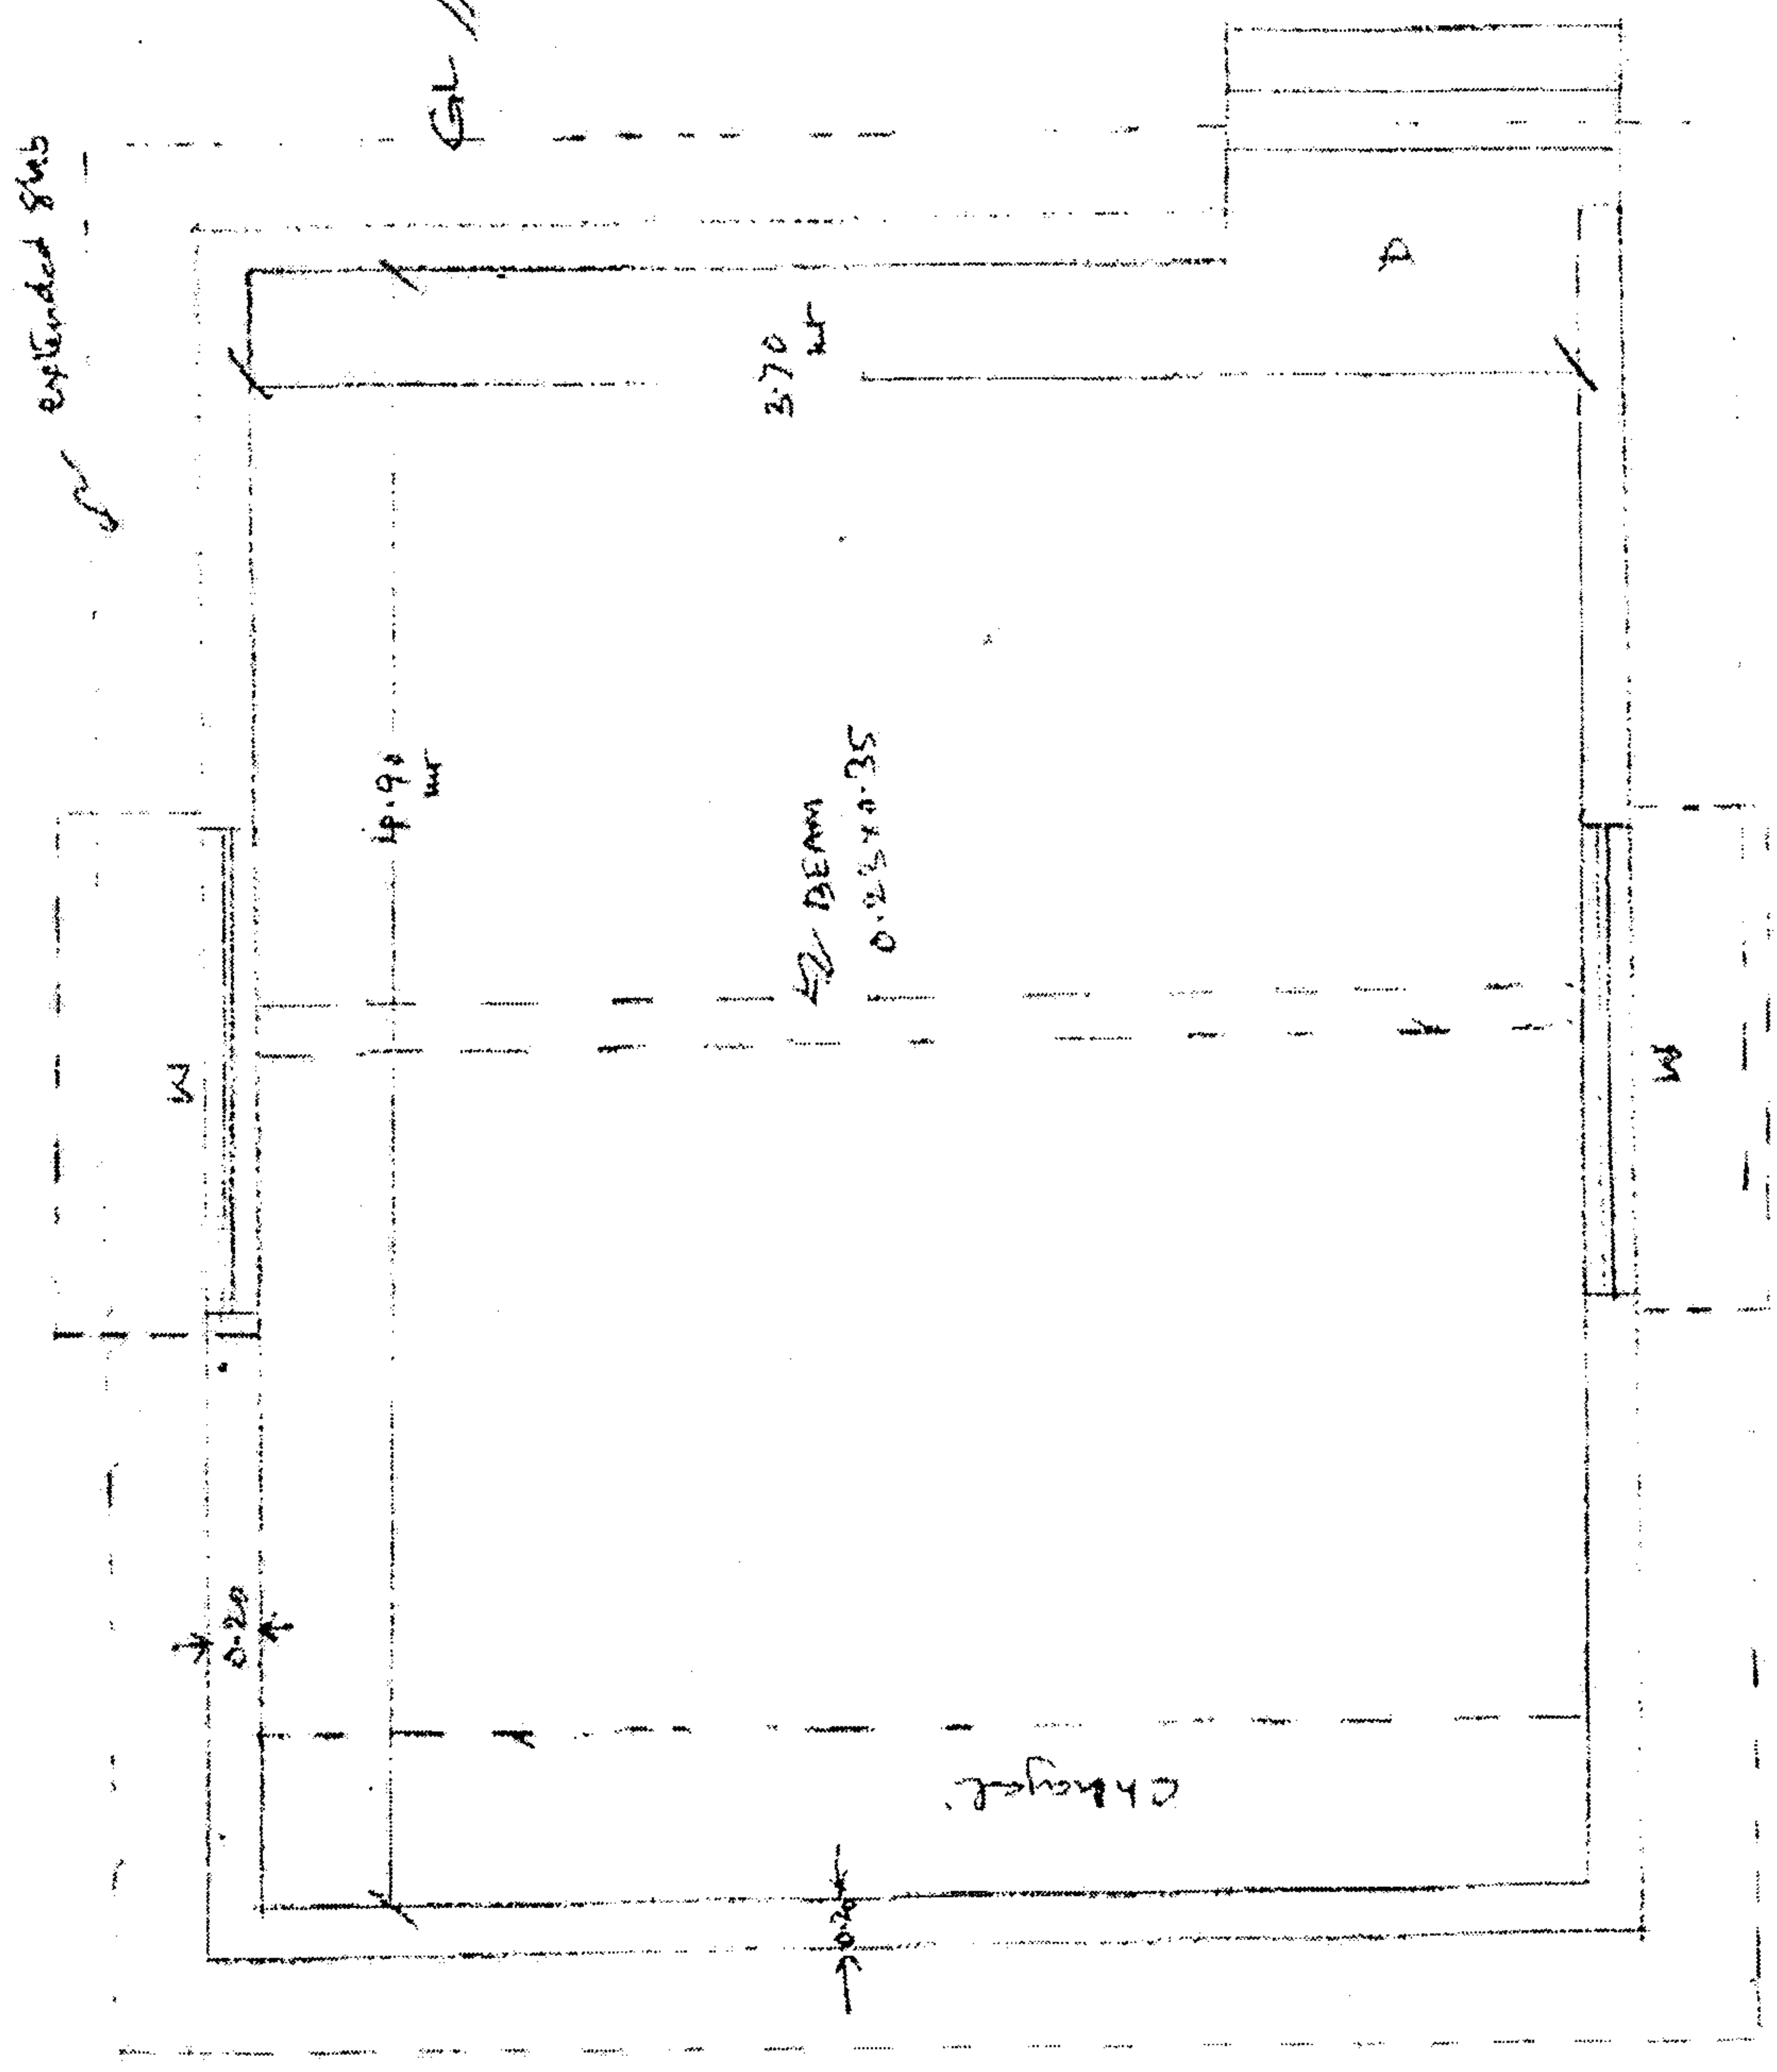

PLAN 0.90m 2:10

NOT TO SCALE