


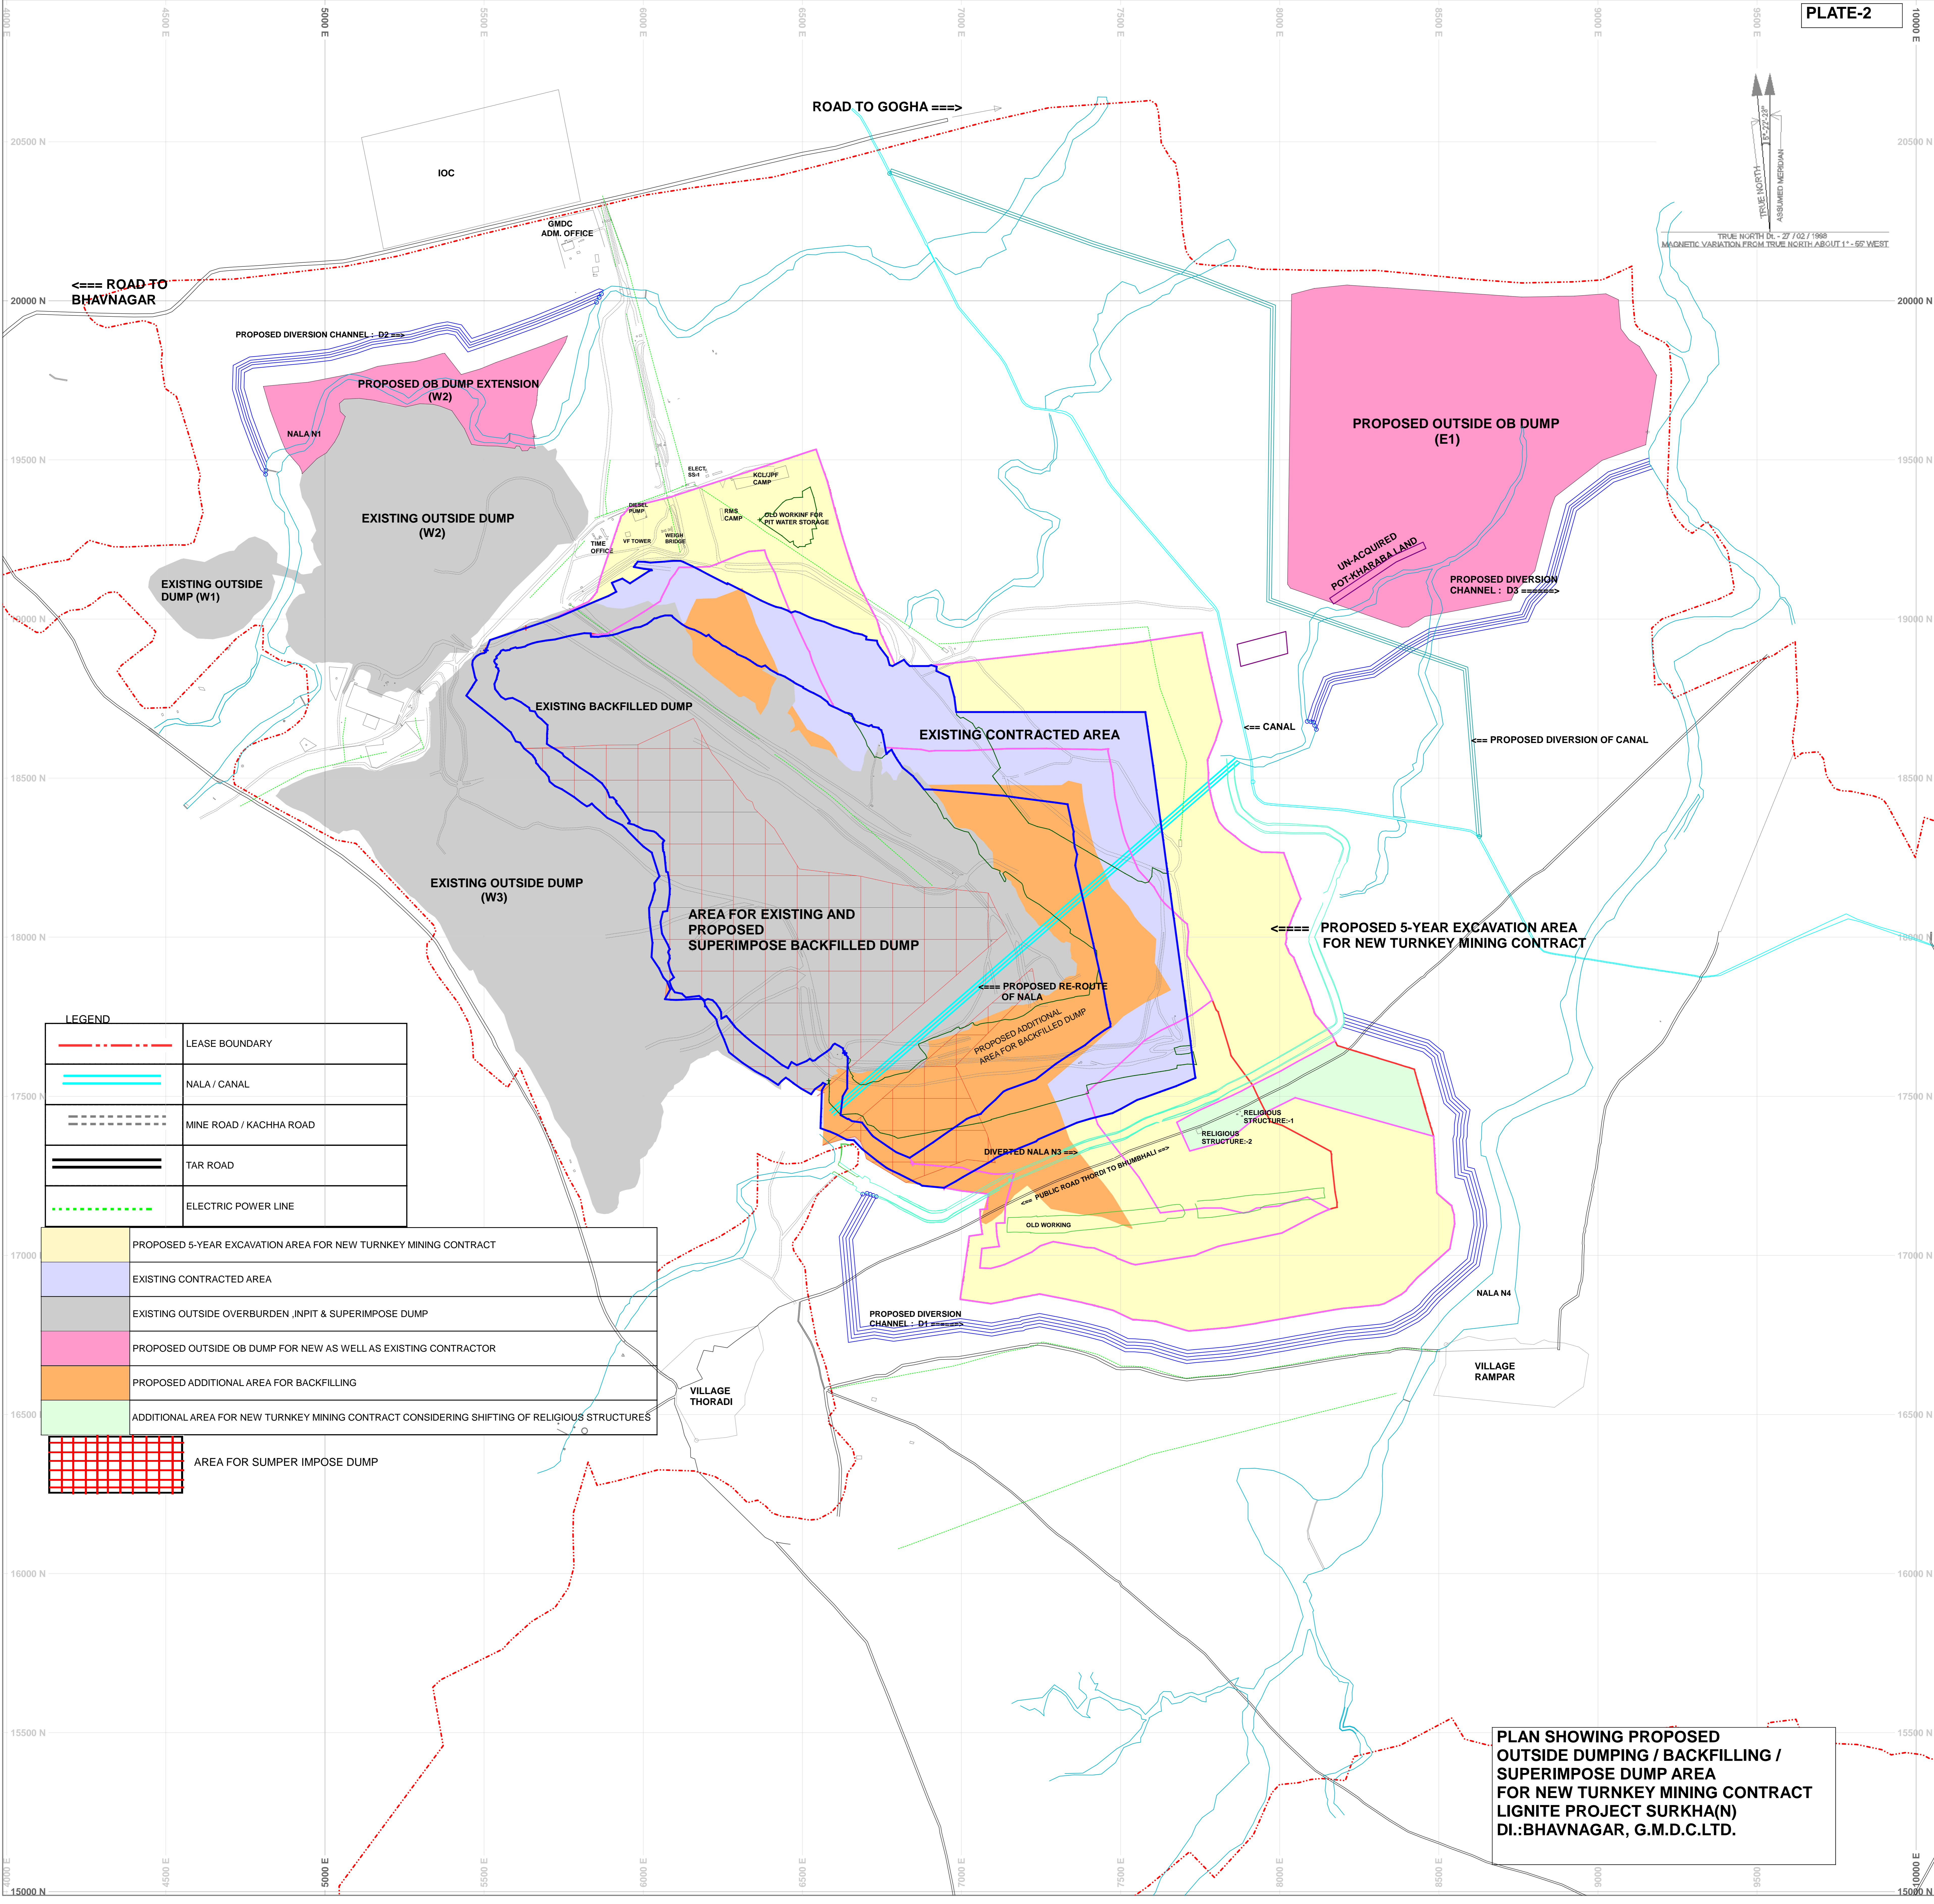

TRUE NORTH DE. - 27' 02" / 1998  
MAGNETIC VARIATION FROM TRUE NORTH ABOUT 1'-52" WEST



**LEGEND**

	LEASE BOUNDARY
	NALA / CANAL
	MINE ROAD / KACHHA ROAD
	TAR ROAD
	ELECTRIC POWER LINE

	PROPOSED 5-YEAR EXCAVATION AREA FOR NEW TURNKEY MINING CONTRACT
	EXISTING CONTRACTED AREA
	EXISTING OUTSIDE OVERBURDEN ,INPIT & SUPERIMPOSE DUMP
	PROPOSED OUTSIDE OB DUMP FOR NEW AS WELL AS EXISTING CONTRACTOR
	PROPOSED ADDITIONAL AREA FOR BACKFILLING
	ADDITIONAL AREA FOR NEW TURNKEY MINING CONTRACT CONSIDERING SHIFTING OF RELIGIOUS STRUCTURES
	AREA FOR SUMPER IMPOSE DUMP

**PLAN SHOWING PROPOSED  
OUTSIDE DUMPING / BACKFILLING /  
SUPERIMPOSE DUMP AREA  
FOR NEW TURNKEY MINING CONTRACT  
LIGNITE PROJECT SURKHA(N)  
DI.:BHAVNAGAR, G.M.D.C.LTD.**