


# SCHEMATIC CROSS SECTION OF PROPOSED DIVERSION OF 02 NALA, NEAR DUMP W2 & E1 :

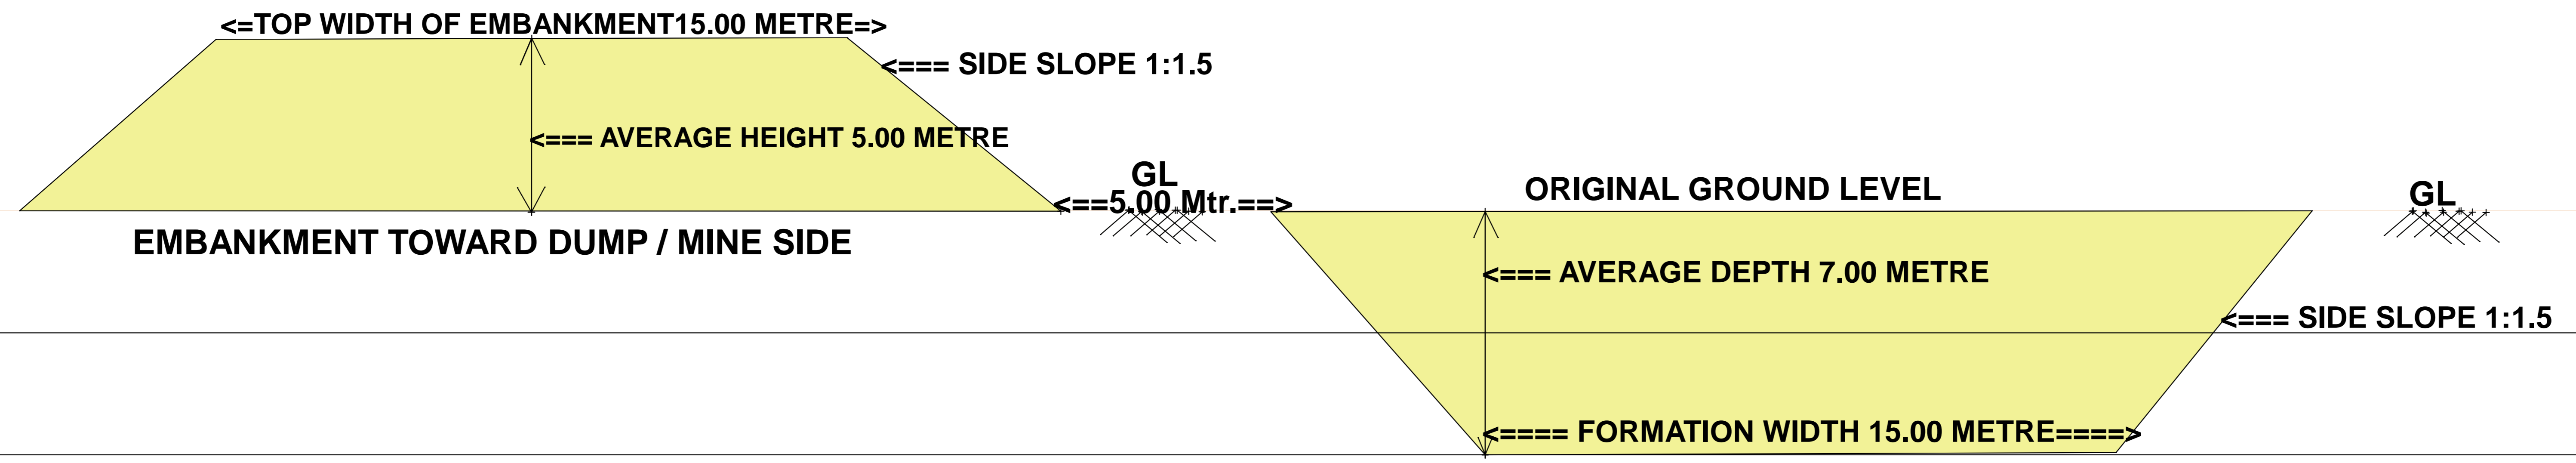

**NOT TO SCALE**

**GMDC LTD.  
SURKHA (N) LIGNITE PROJECT  
DI. : BHAVNAGAR**