

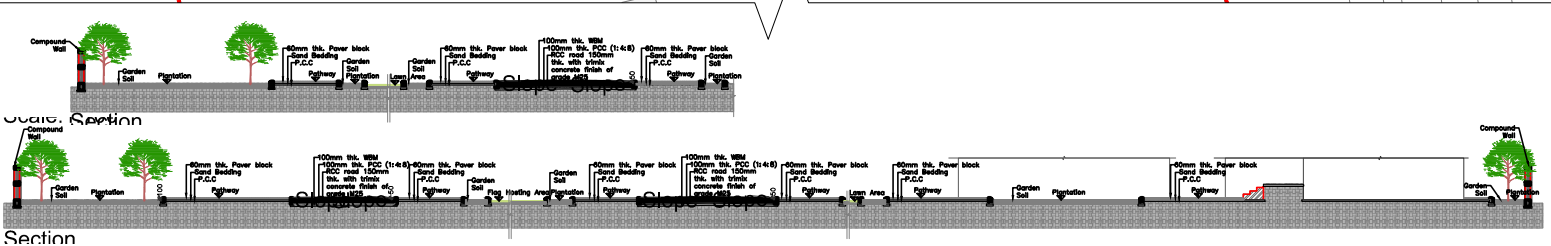


LAST SAVED BY: jathwa_41022_1231 PM
 PLOTTED BY: jathwa_41022_1231 PM
 This drawing is property of MAMTA SHAH & ASSOCIATES. It is to be used for the project for which it is prepared. It is not to be used for any other project without the written consent of MAMTA SHAH & ASSOCIATES. 

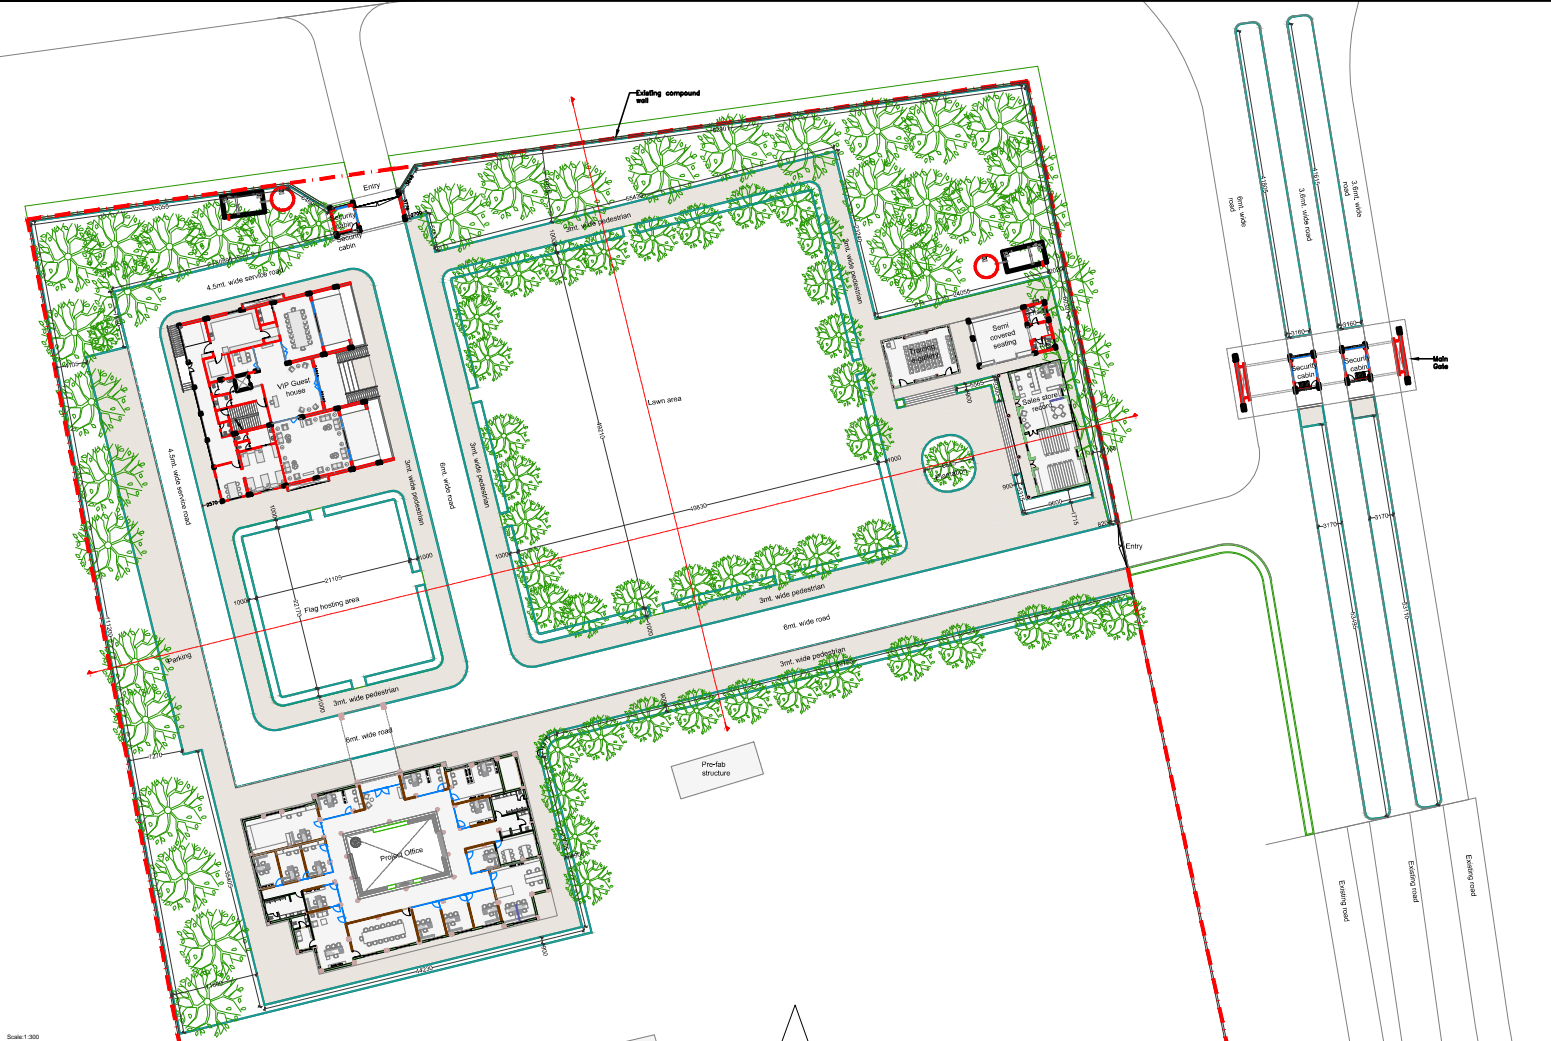

- General Notes:
1. All dimensions on the drawings are in millimeters unless mentioned otherwise.
 2. All levels are marked from finished floor level unless mentioned otherwise.
 3. Dimensions on the drawings are not to be scaled; only stated dimensions are to be followed.
 4. All dimensions shall be verified on site prior to start of work, any discrepancy shall be brought to the notice of the consultant.
 5. All the proposed openings such as; doors, windows, and cutouts are openings from plaster to plaster.
 6. This drawing is as per Tender Quantities. No Extra or excess item has shown in the drawing.

NO	REV	DATE	ISSUED	ISSUED TO	ISSUED FOR	BY

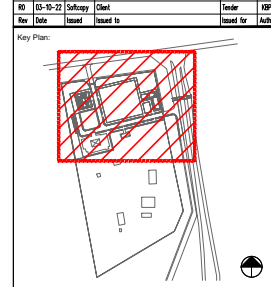

Project: **GMDC Campus Development**

Drawing: **Landscape Layout**
Sheet 03 of 04

Drawing Code: 2213_ARC_TD_00_R0 (03 OF 04)

Print Size: A1 Scale: As Mentioned

Fig No: 2213_ARC_TD_EXT_00_R0

Project Code: 2213	Project Type: ARC	Location: Bhanavagar
Print Date: 4-Oct-22	Drawn By: K Patel	Checked By: J Rathwa
	Approved By: M Shah	

Architect: **MAMTA SHAH & ASSOCIATES**
 Architects & Interior Designers

Client: **GMDC**