

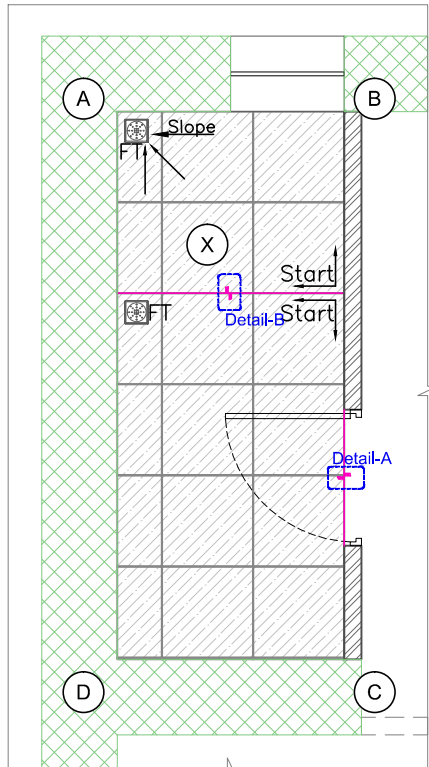
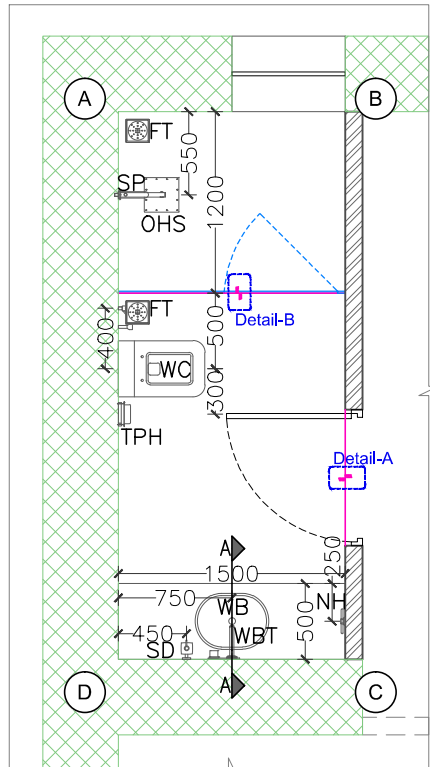
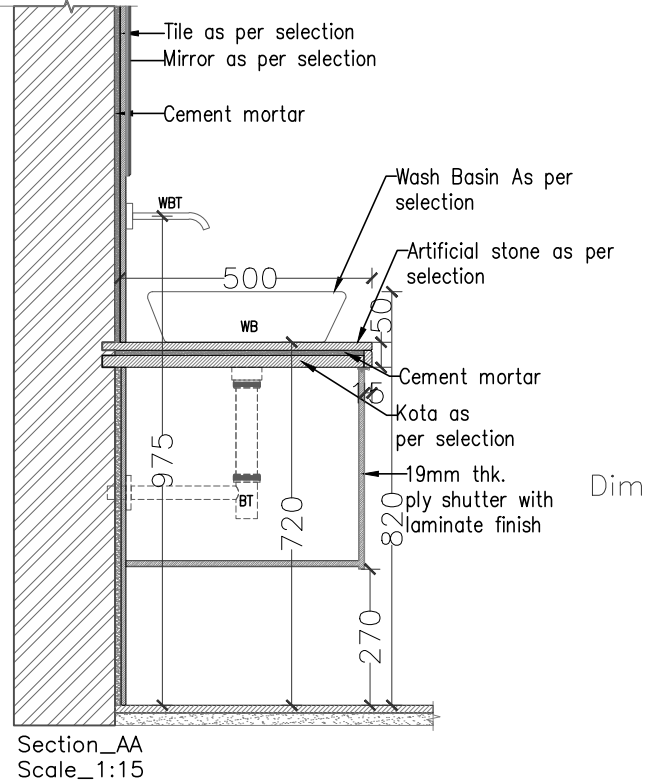
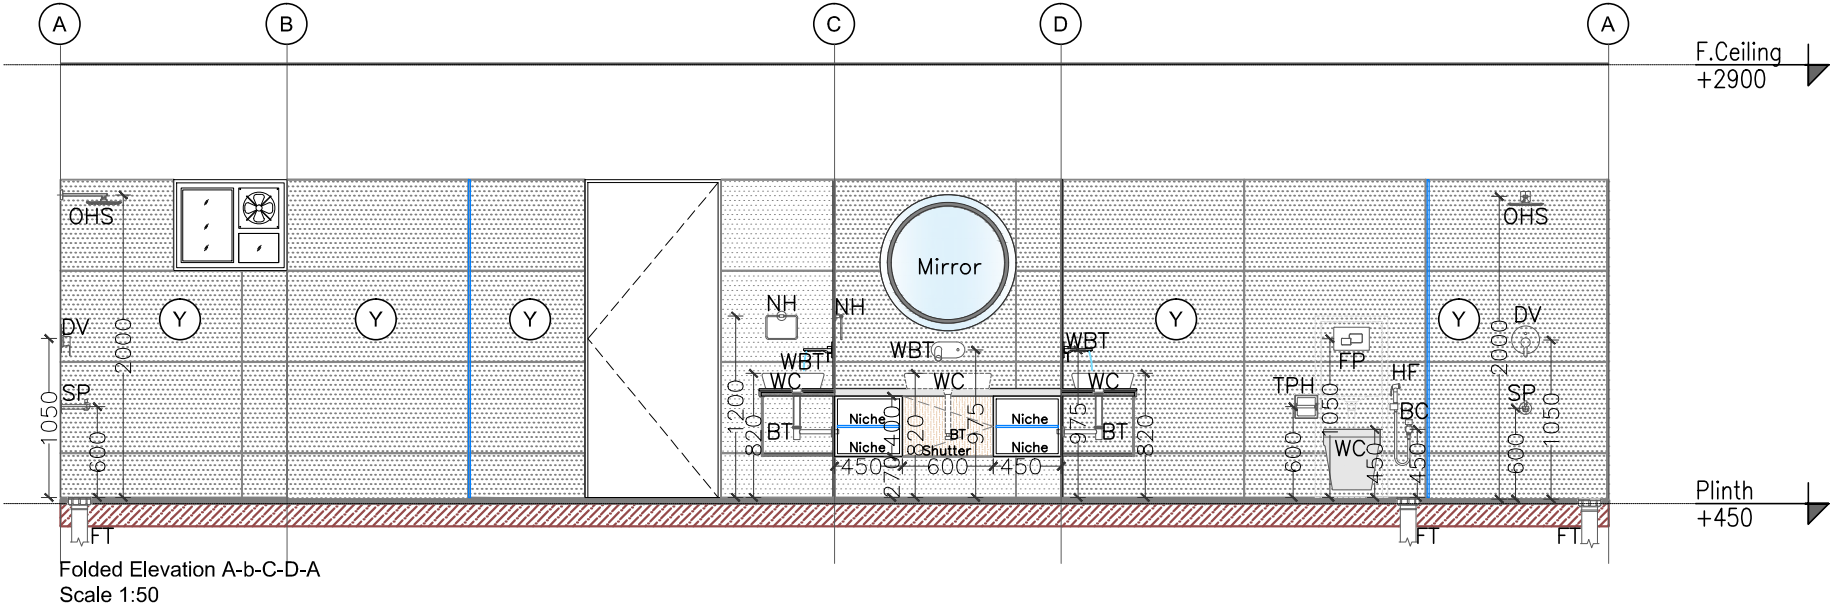
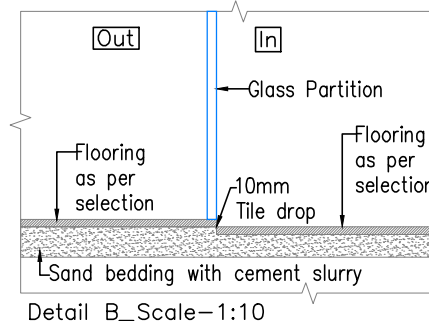


LAST SAVED BY: kpatel1 19/5/25 3:28 PM  
This drawing is property of Mamta Shah & Associates. Without our prior consent, it must be neither copied nor made available to third parties for the purpose other than for which it is meant.

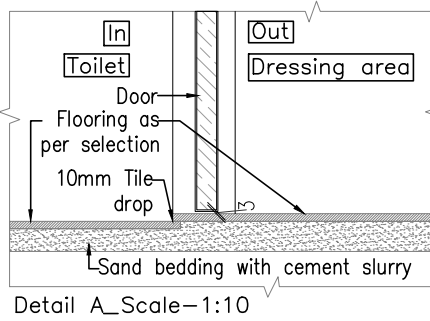

Abbreviations	Symbol	Description
TPH		Toilet paper holder
WC		Water Closet
HF-BC		Health Faucet-Bib Cock
BT		Bottle Trap
NH		Napkin holder
FP		Flush Plate
OHS		Over Head Shower
SP		Spout
FT		Floor trap
HS		Hand Shower
DV		Diverter
WB		Wash Basin
WBT		Wash Basin Tap
TPH		Toilet Paper Holder
Fixtures as per selection sheet		

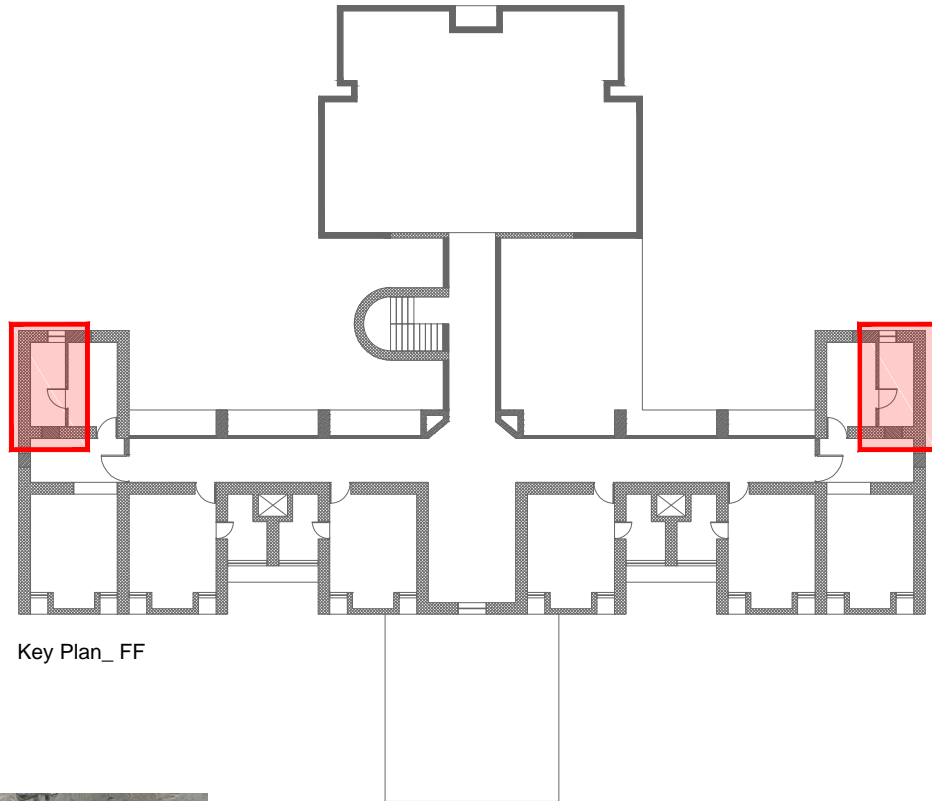

Legends for tile:		
Tile	Size (mm)	Location
(X)	600x600	Toilet Floor
(Y)	1200X600	Toilet Dado
Epoxy flooring:-3 mm thk. horizontal & vertical both ways.		



Reference image

--	--	